


All Dimension are in Milli metres.

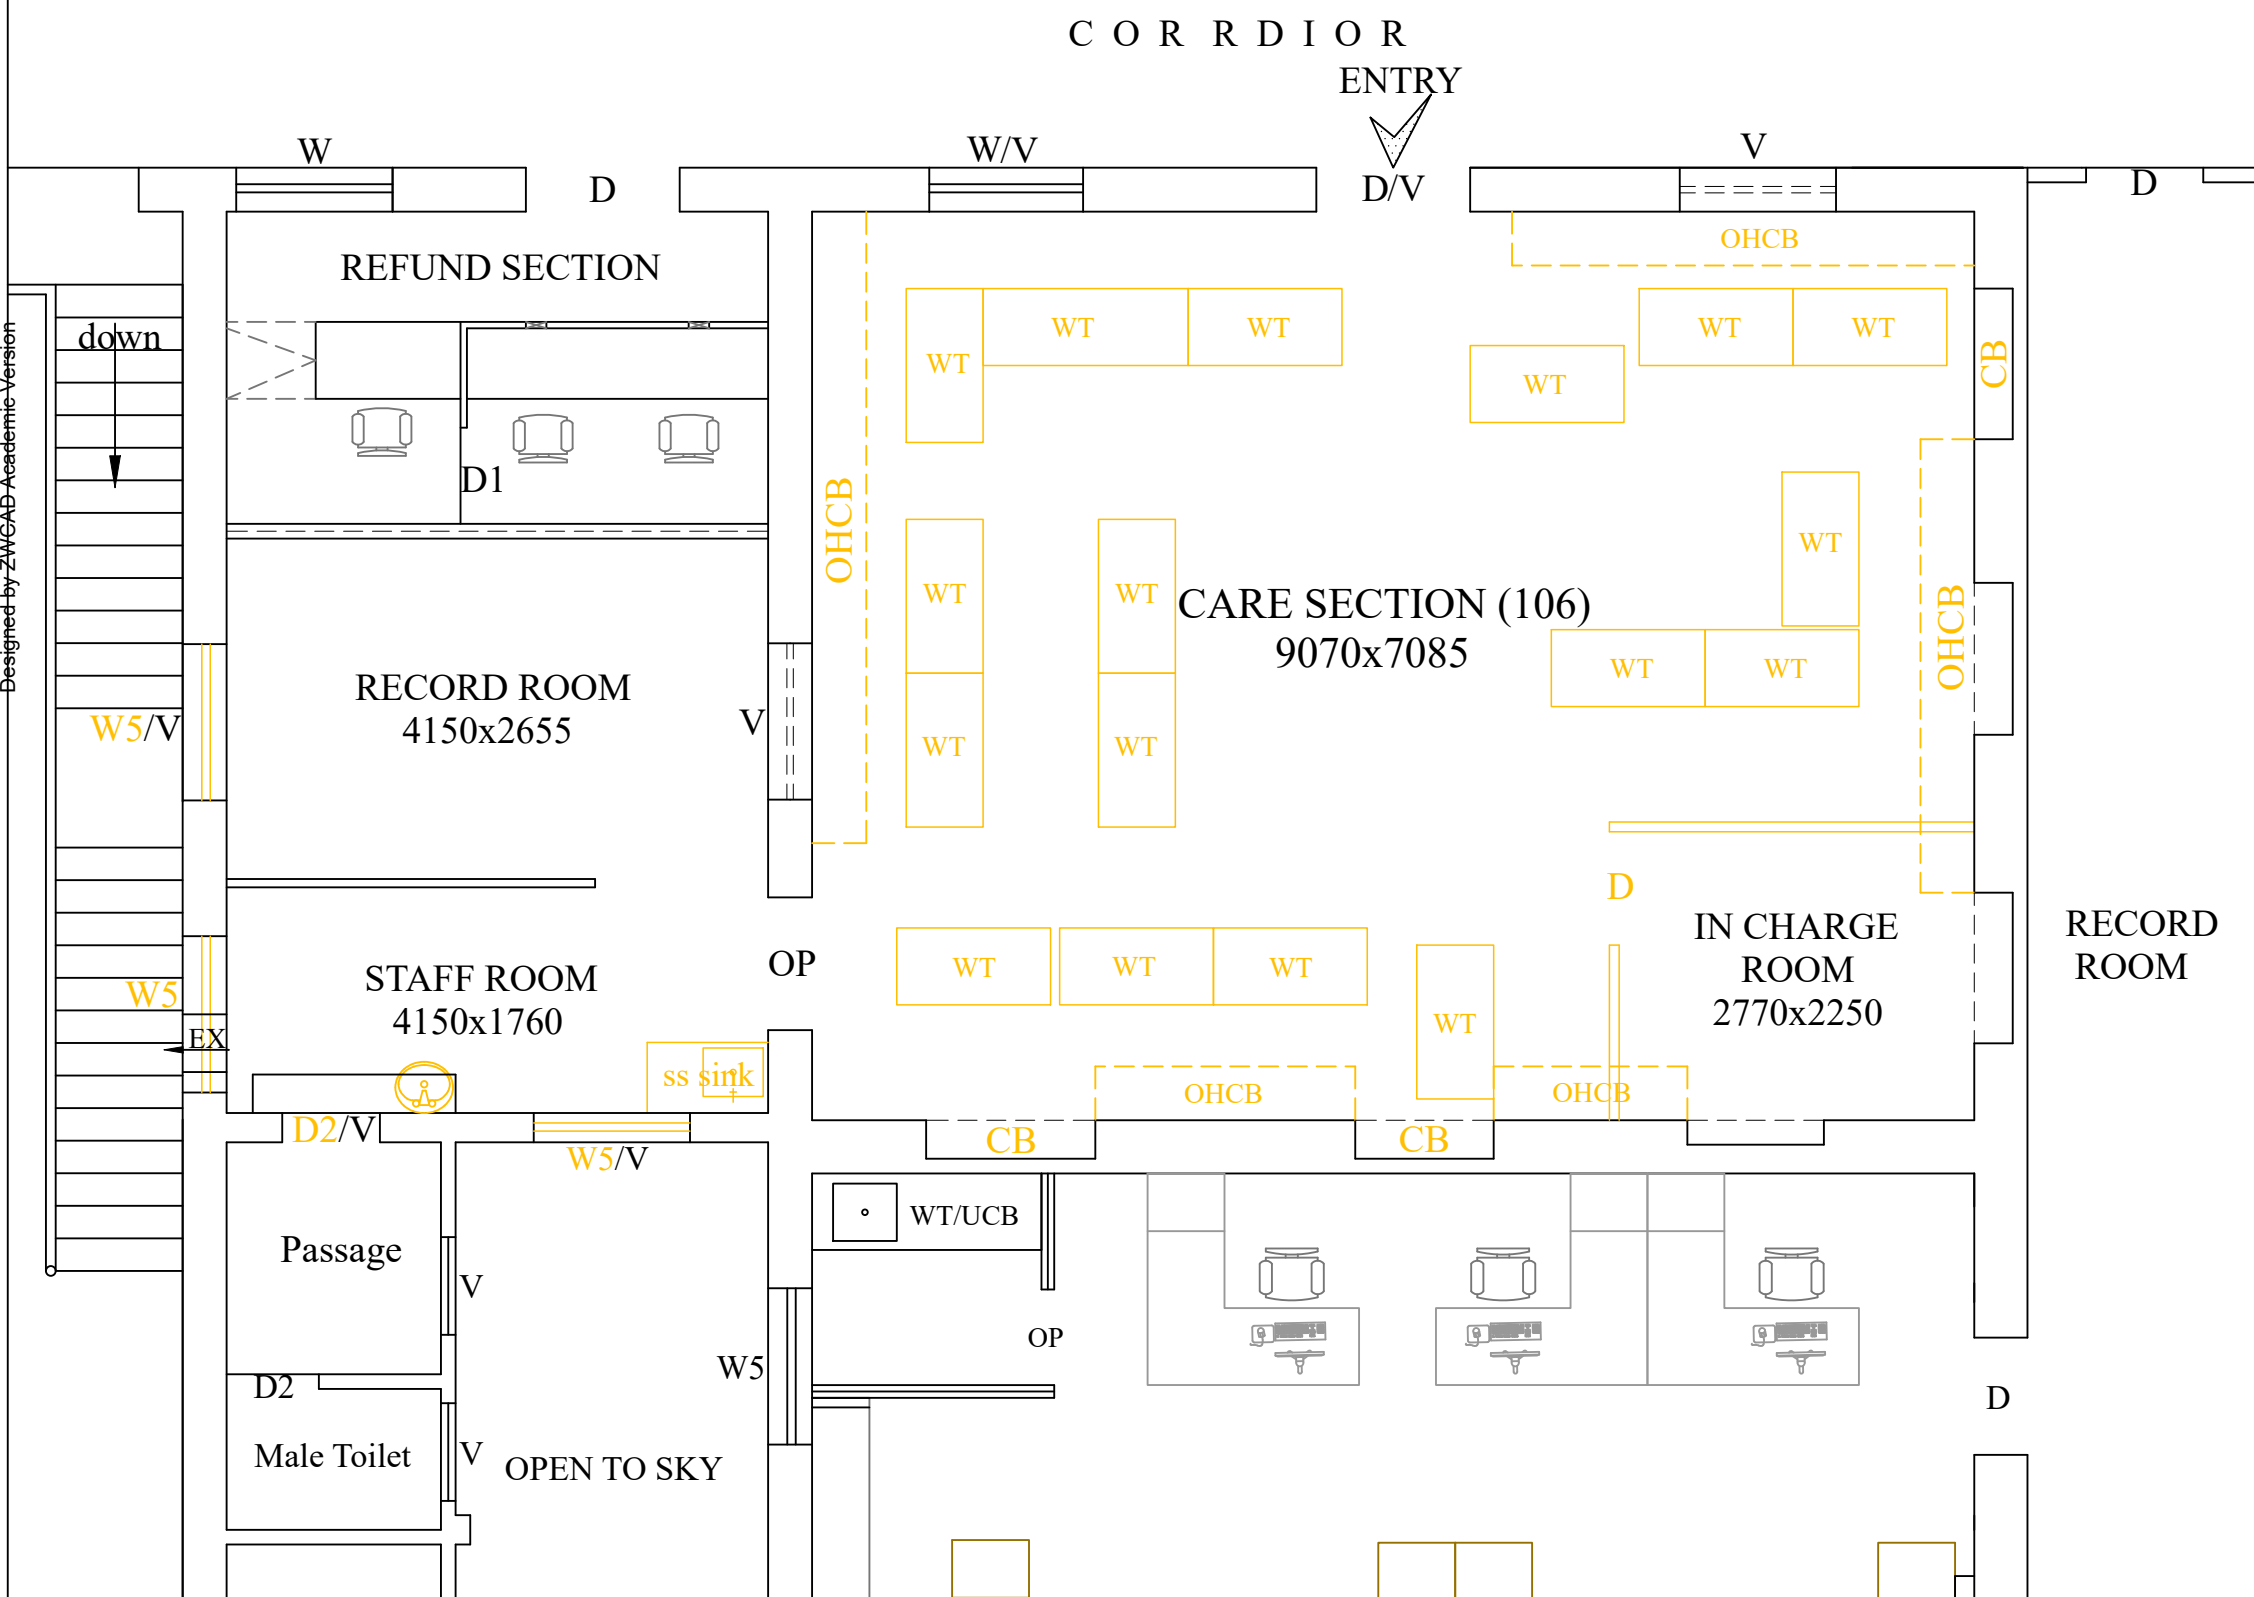

REFERENCE:

REMOVING / DEMOLITION SHOWN IN

EXISTING SHOWN IN

TENDER PURPOSE ONLY

CHRISTIAN MEDICAL COLLEGE-VELLORE

MODIFICATION TO EXISTING CARE SECTION IN
ACCOUNTS DEPARTMENT, FIRST FLOOR OF
ADMIN BLOCK AT CMC TOWN CAMPUS

FIRST FLOOR PLAN (PART) DEMOLITION

CHKD BY: Mohammed Faheem

	DRAWN : M.B.
	DATE : 09.01.2026

PLANNING
ENGINEER: