




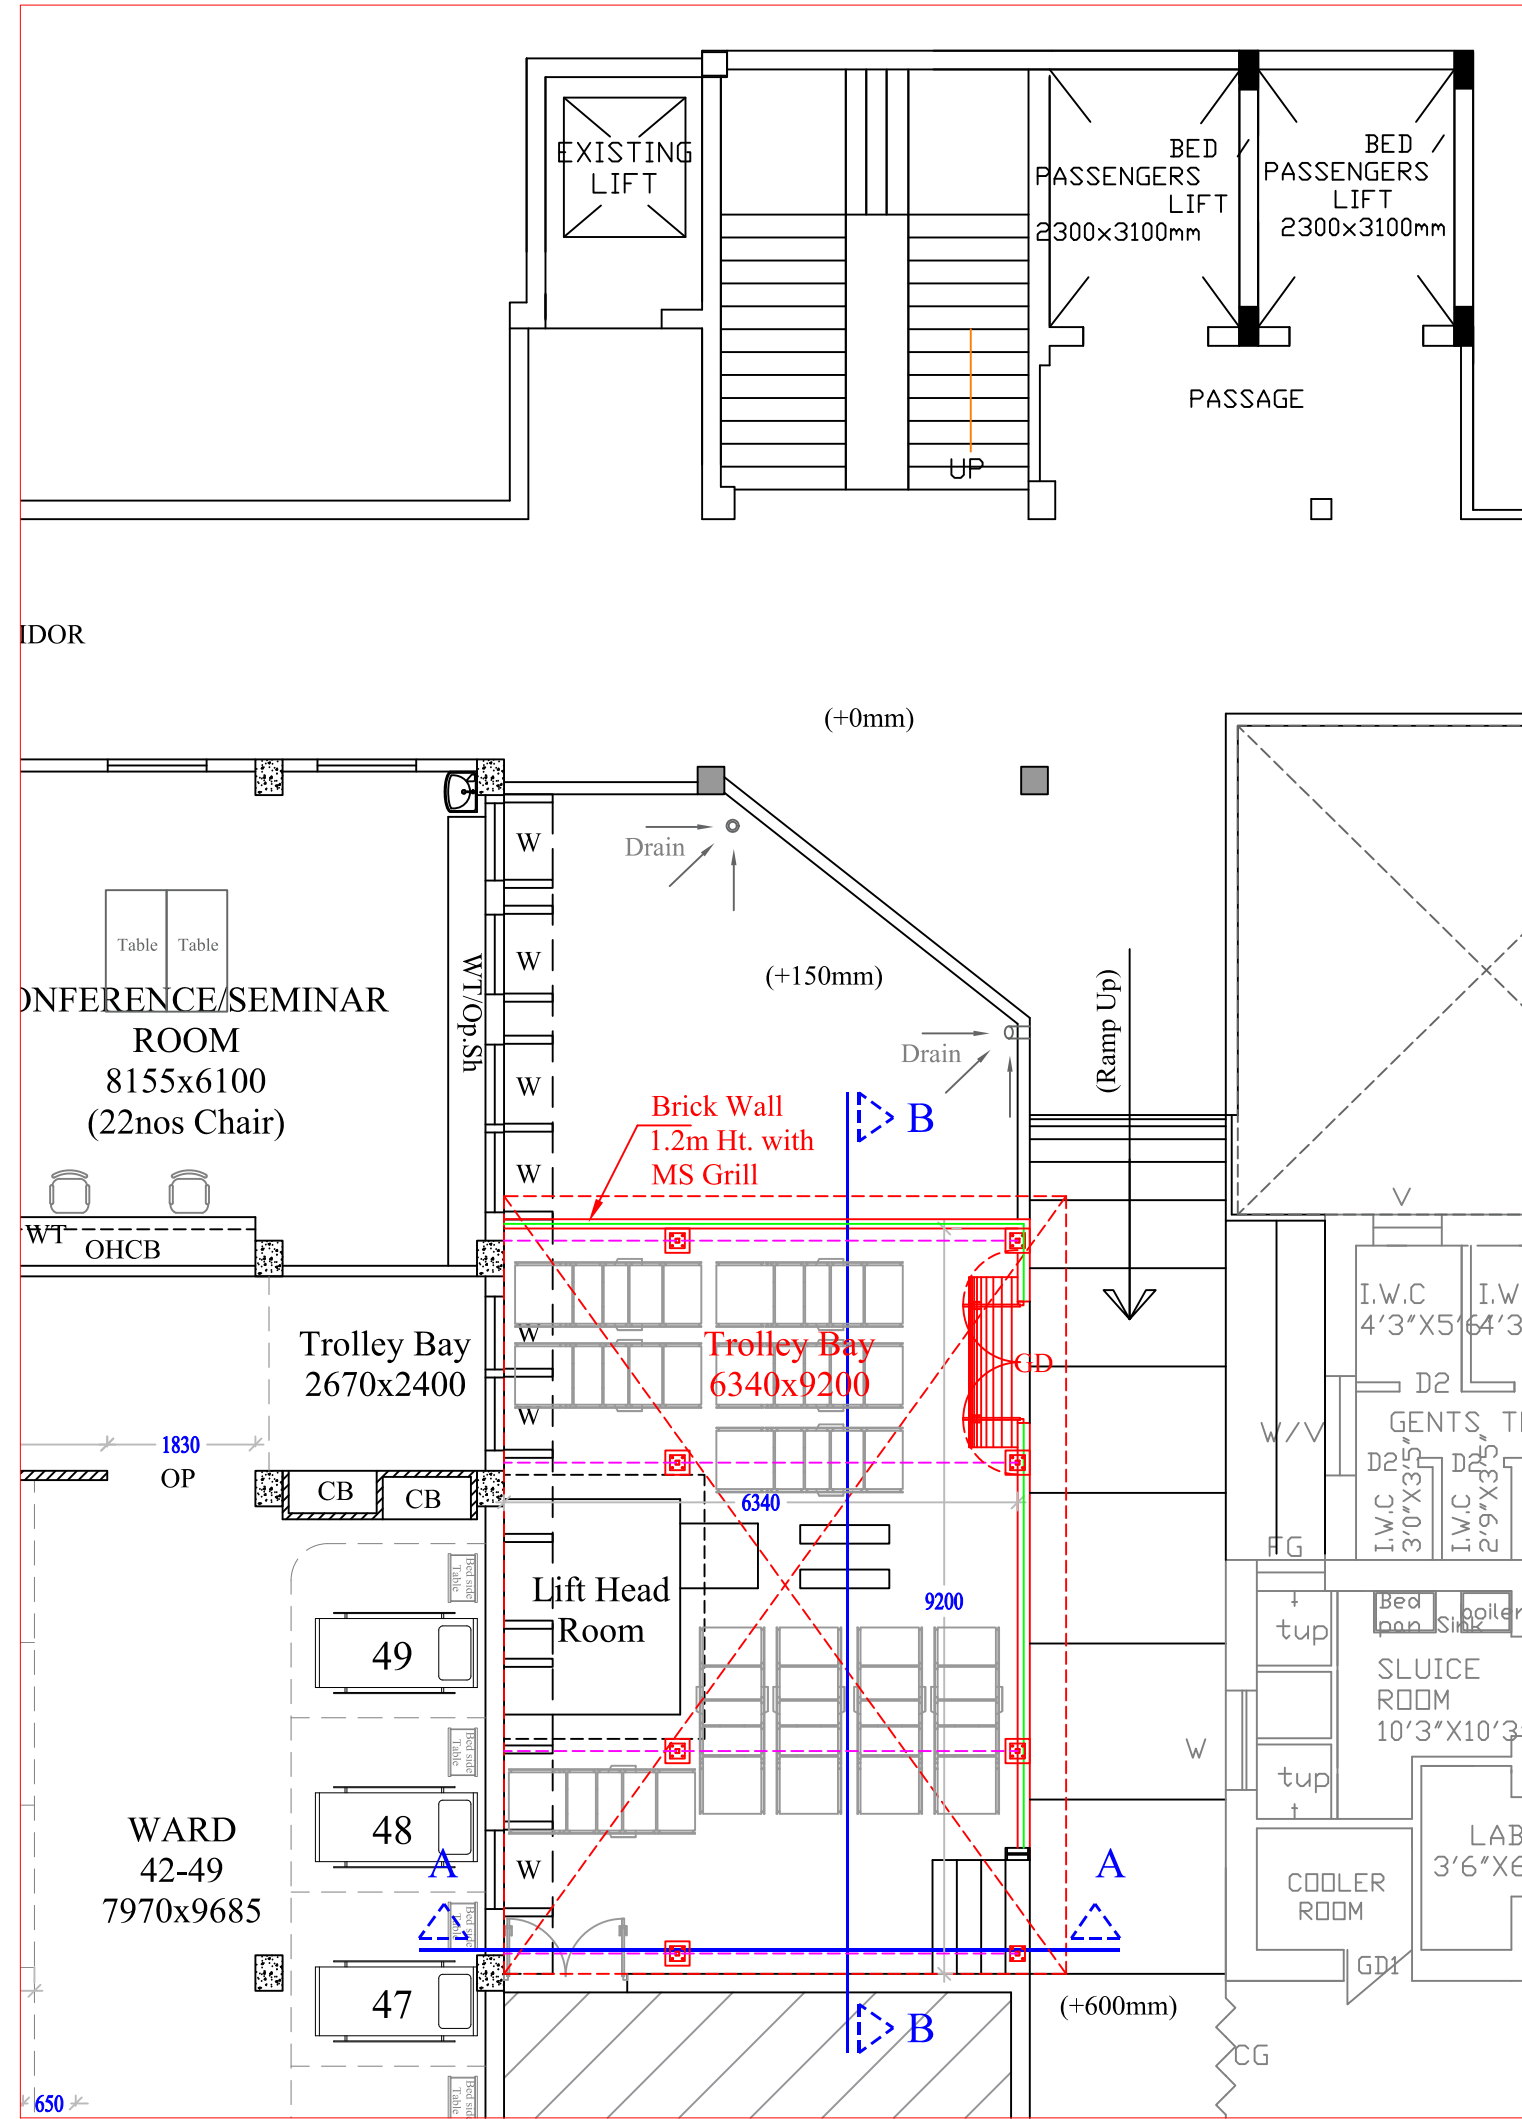

NEAR Q2 WARD - SECOND FLOOR PROPOSED PLAN

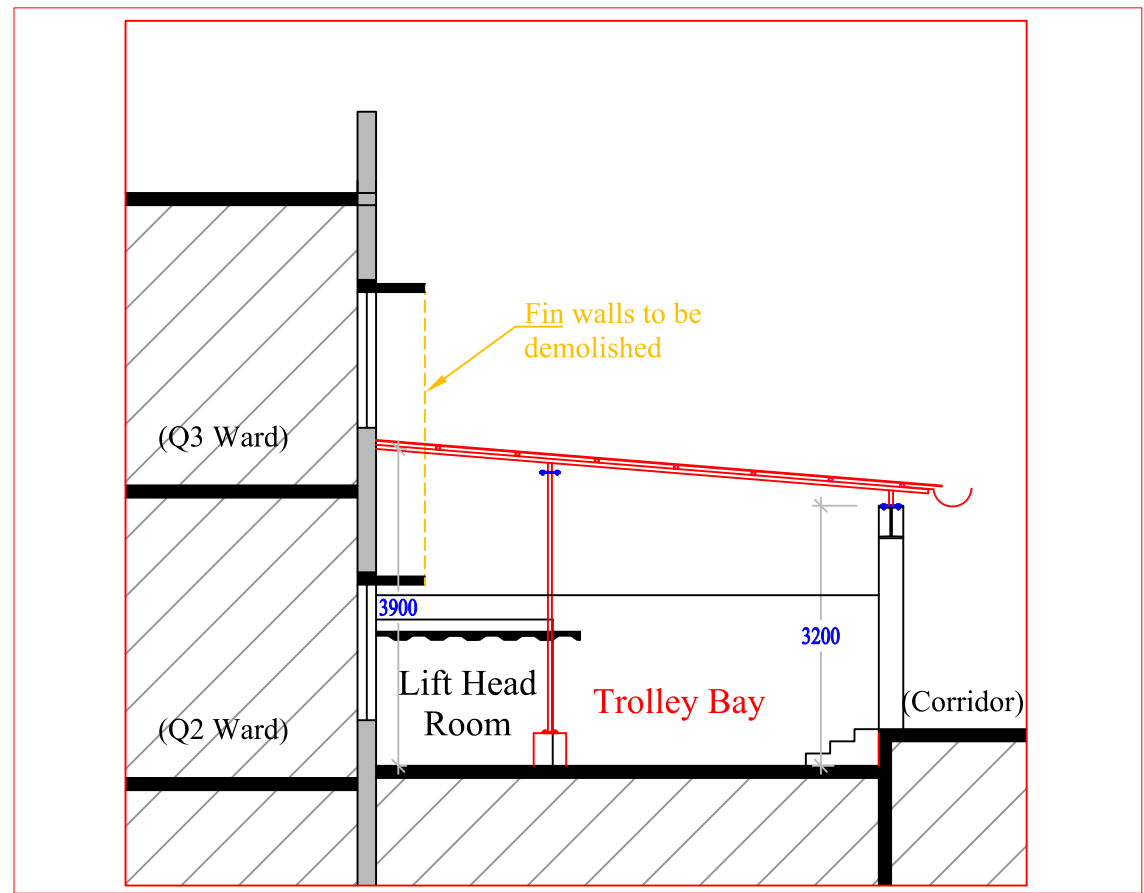

SECTION-AA

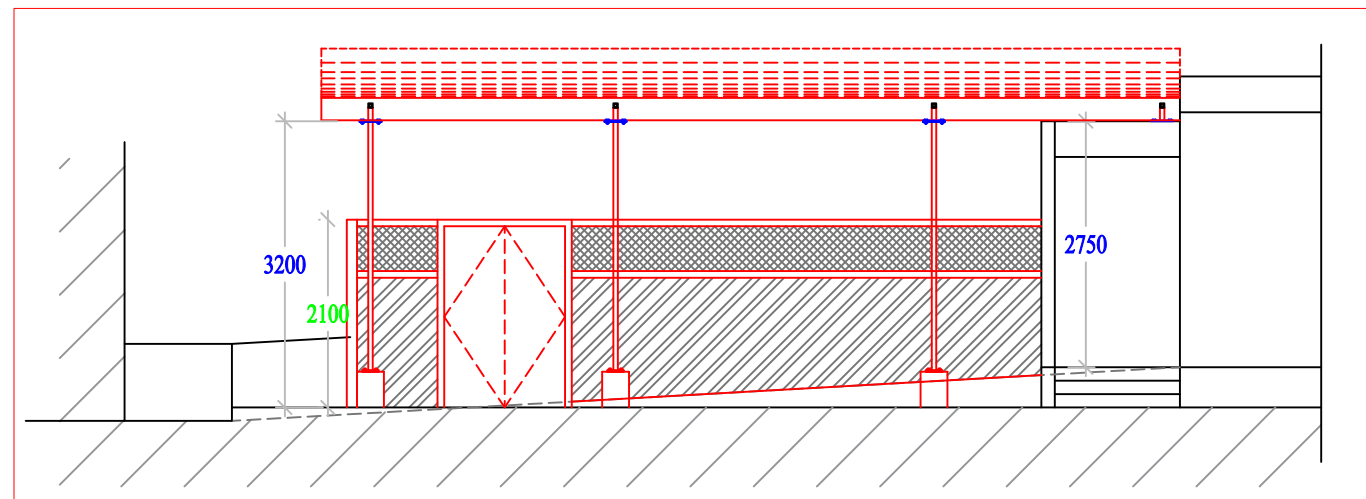

SECTION-BB


REFERENCE:

PROPOSED WORK SHOWN THUS
EXISTING SHOWN IN
Brick Wall upto 2100mm Ht. with MS
Grill upto 2100mm Ht.shown in



NOTE :

1. All Dimensions are MM.
2. Dimensions should be Re-checked at site.
3. Work to figured Dimensions, Do not scale this drawing.
4. Discrepancies if any should be brought to the notice of the engineer.

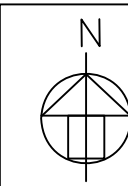

TENDER PURPOSE ONLY

CHRISTIAN MEDICAL COLLEGE VELLORE.

PROPOSED TROLLEY BAY FOR OR TROLLEYS
NEAR O1 WEST & Q2 BLOCK AT CMC TOWN
CAMPUS

SECOND FLOOR PLAN (PROPOSED)

CHKD BY:DEVAKI.G DATE :06.01.2026

DRAWN: DAVID ANDREW DRG.NO:CMC/TB/ORT/A01

JOINERY DETAILS

NOTATION	DESCRIPTION	SIZE OF OPENING	SILL	LINTEL
GD	GRILL DOOR	1500 X 2100	-	2100