



AD1.....:DOOR:	1035x2100mm
AD2.....:DOOR:	850x2100mm
AD3.....:DOOR:	760x2100mm
D1.....:DOOR:	800x2000mm
W1.....:WINDOW:	1200x1200mm
W1a.....:WINDOW:	1200x1000mm

All Dimension are in Milli metres.

PROPOSED PLAN OF CARE SECTION - 106

Moification (Carpet) Area:85.0sq.m./ 915.0Sq.ft.

FIRST FLOOR KEY PLAN:-

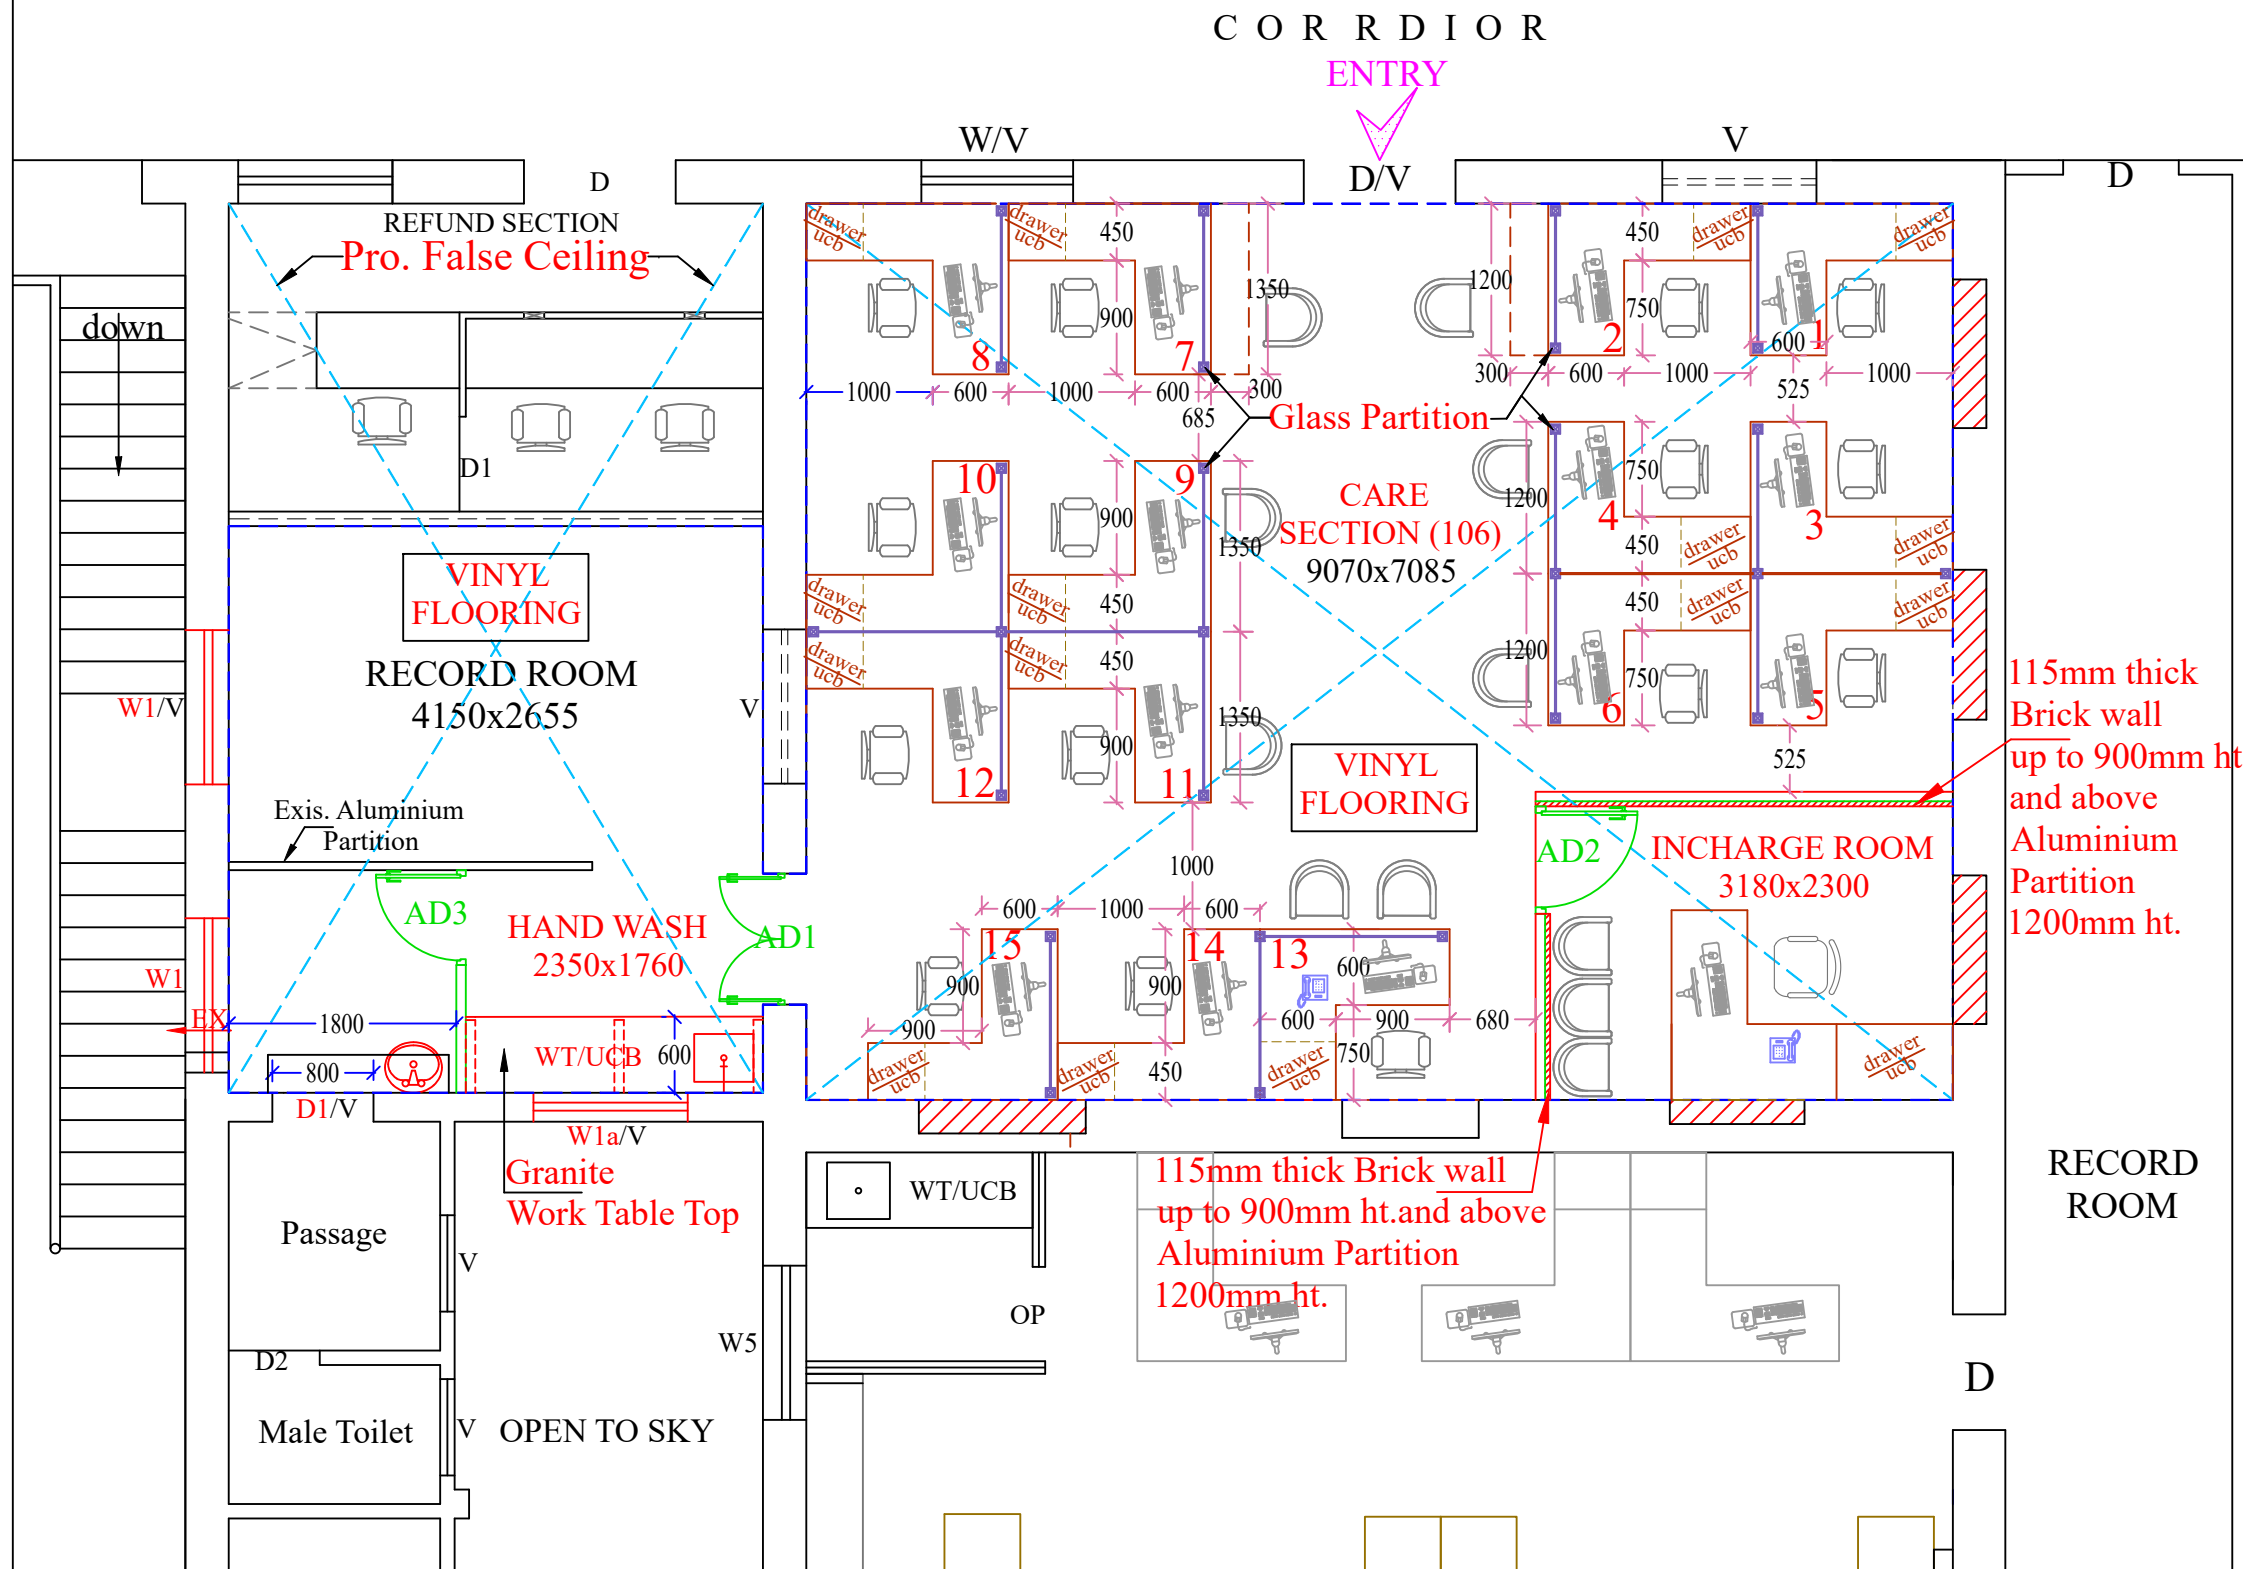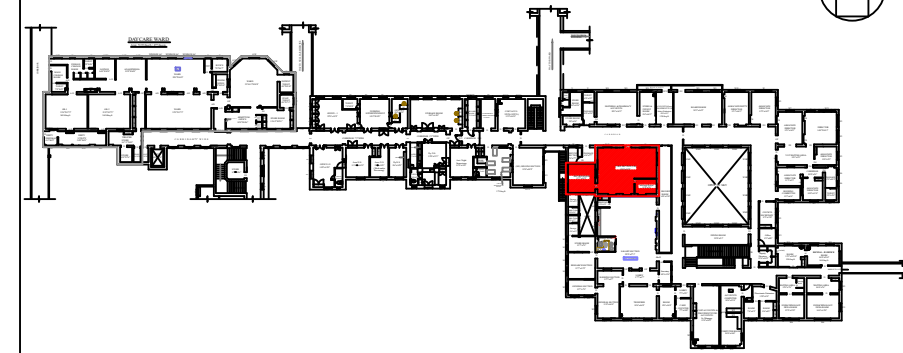

REFERENCE:

PROPOSED SHOWN IN 

EXISTING SHOWN IN 


MODULAR FURNITURE SHOWN IN 

PROPOSED FALSE CEILING SHOWN IN 

PRO. ALUMINIUM PARTITION SHOWN IN 

MOIFICATION AREA SHOWN IN 

PROPOSED BRICK WORK SHOWN IN 

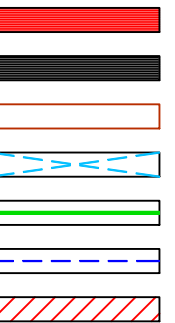

TENDER PURPOSE ONLY

CHRISTIAN MEDICAL COLLEGE-VELLORE

MODIFICATION TO EXISTING CARE SECTION IN
ACCOUNTS DEPARTMENT, FIRST FLOOR OF
ADMIN BLOCK AT CMC TOWN CAMPUS

FIRST FLOOR PLAN (PART) **PROPOSED**

CHKD BY: Mohammed Faheem

DRAWN : M.B.
DATE : 09.01.2026

PLANNING ENGINEER: