


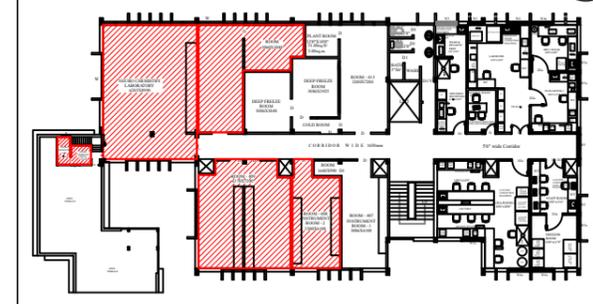


### Third Floor Key Plan



- NOTE:**
1. All Dimensions are in MM.
  2. Dimensions should be Re-checked at site.
  3. Work to figured Dimensions, Do not scale this drawing.
  4. Discrepancies if any should be brought to the notice of the engineer.

- REFERENCE:**
- DEMOLITION SHOWN IN
- EXISTING SHOWN IN
- REMOVING AND REFIXING SHOWN IN

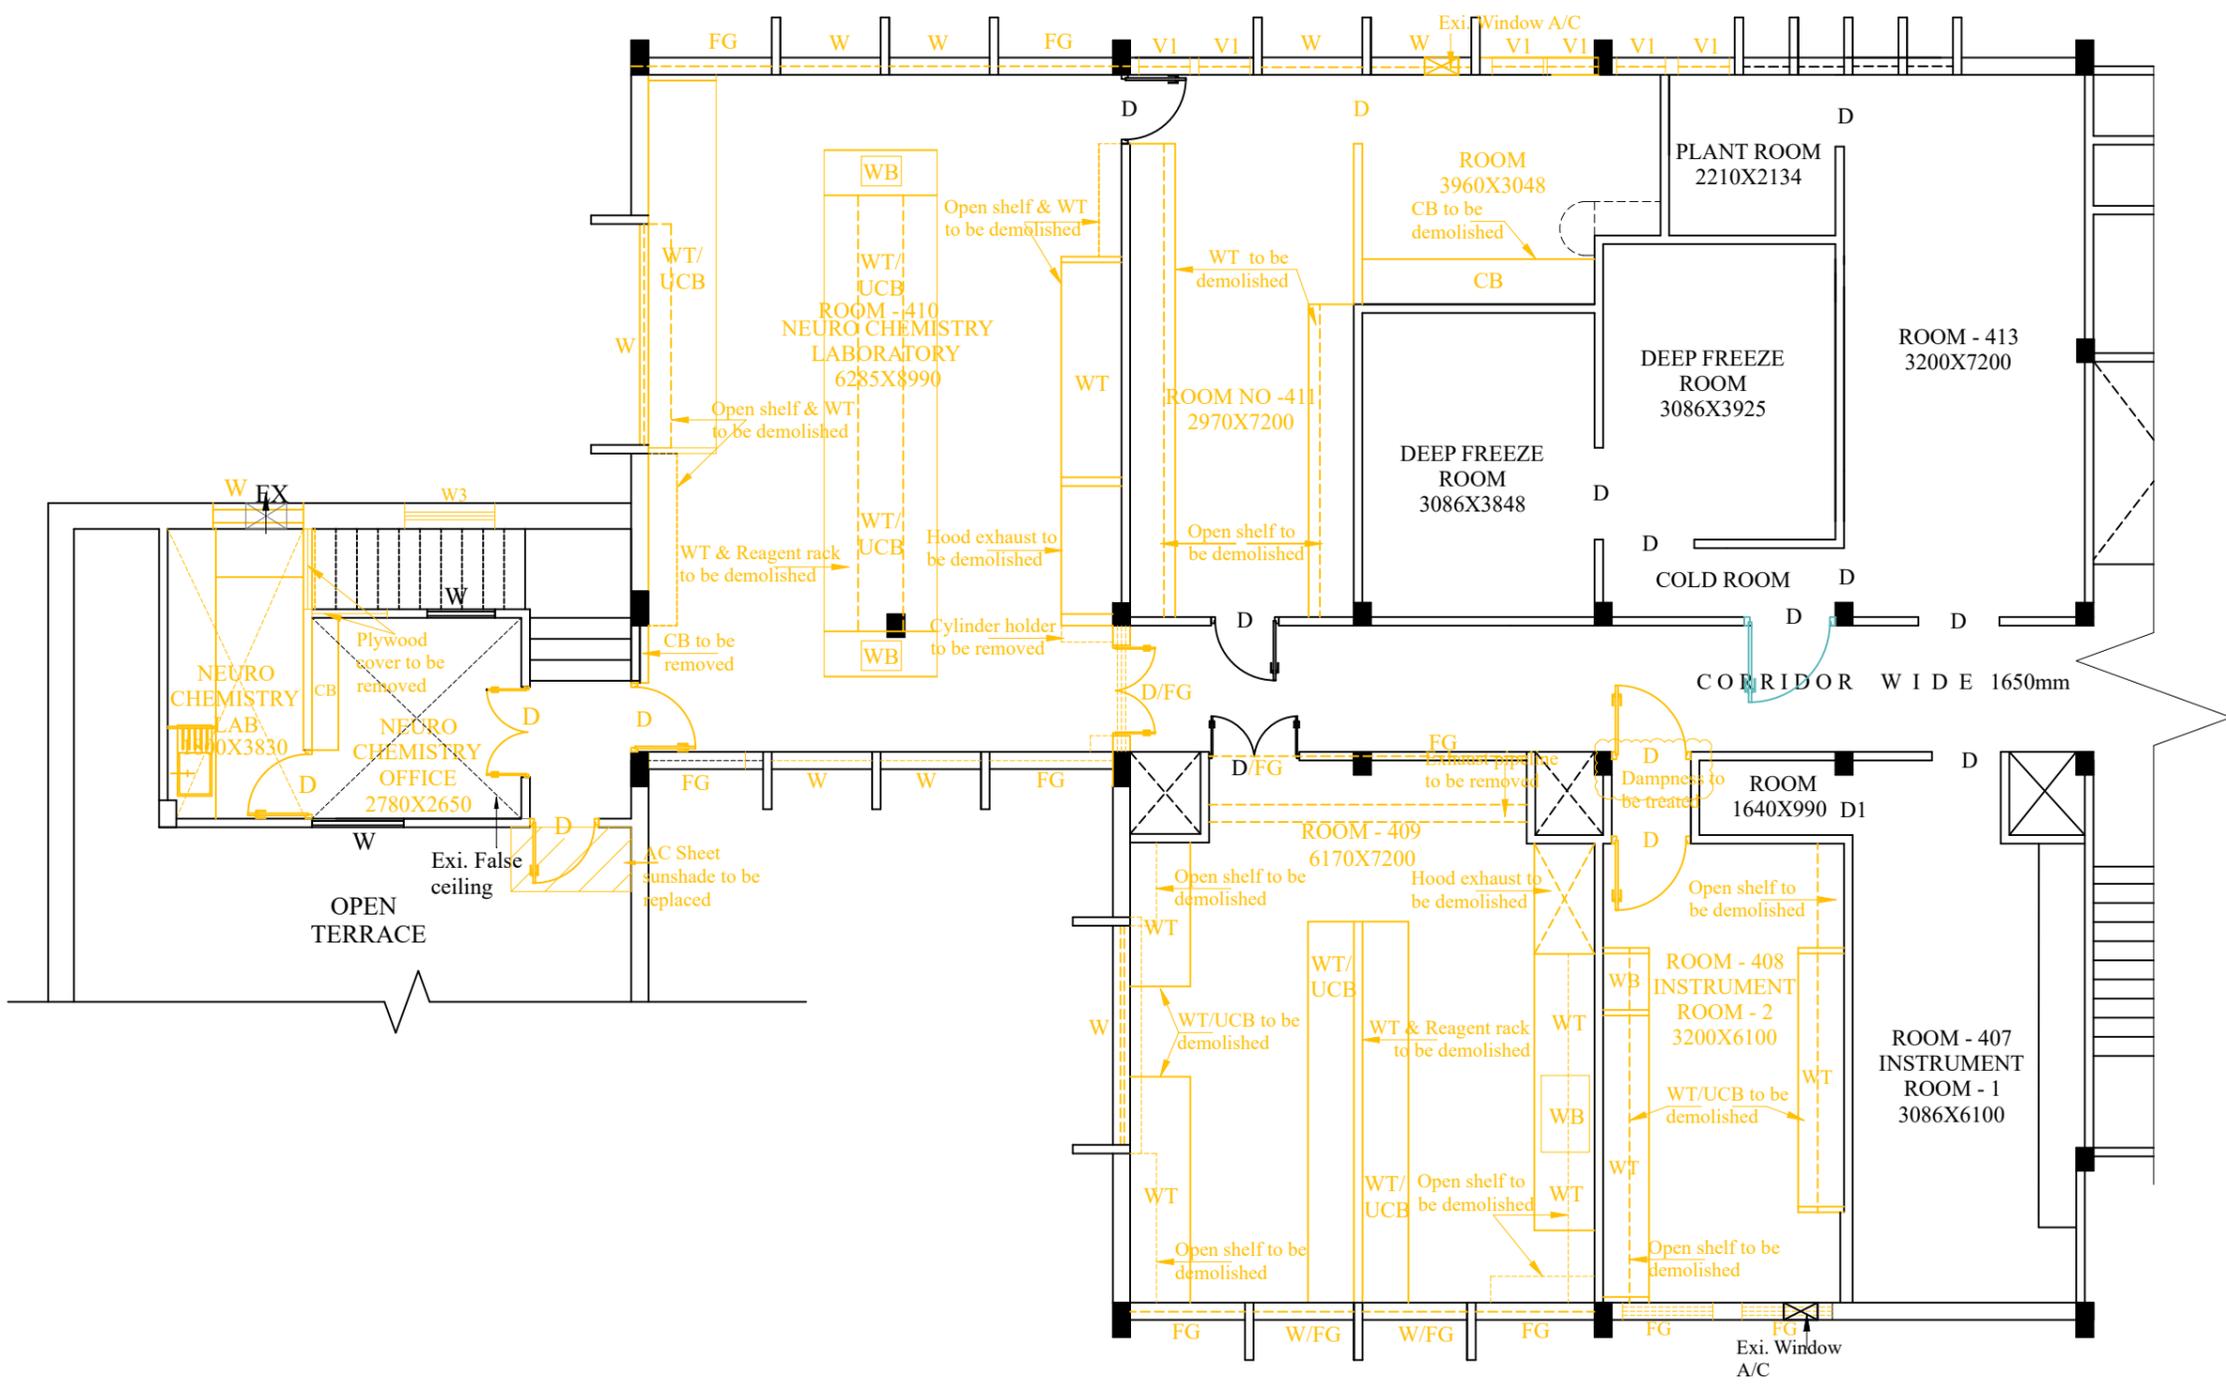

TENDER PURPOSE ONLY

### CHRISTIAN MEDICAL COLLEGE-VELLORE

PROPOSED MODIFICATION OF EXISTING ROOMS : 408, 409, 410, 411 AND NEURO CHEMISTRY OFFICE AS STAFF TRAINING DEPARTMENT IN THE THIRD FLOOR OF WILLIAMS BUILDING AND PART OF NEURO BLOCK AT CMC, TOWN CAMPUS VELLORE

### THIRD FLOOR PLAN (PART) DEMOLITION

CHKD BY : DEVAKI	DRAWN : YAMUNA	PLANNING ENGINEER:
DRG.NO : CMC/WB/3RD/ST-001	DATE : 20.03.2026	

Designed by ZWCAD Academic Version

Designed by ZWCAD Academic Version