


SECOND (MEZZANINE) FLOOR PLAN - MAIN BUILDING

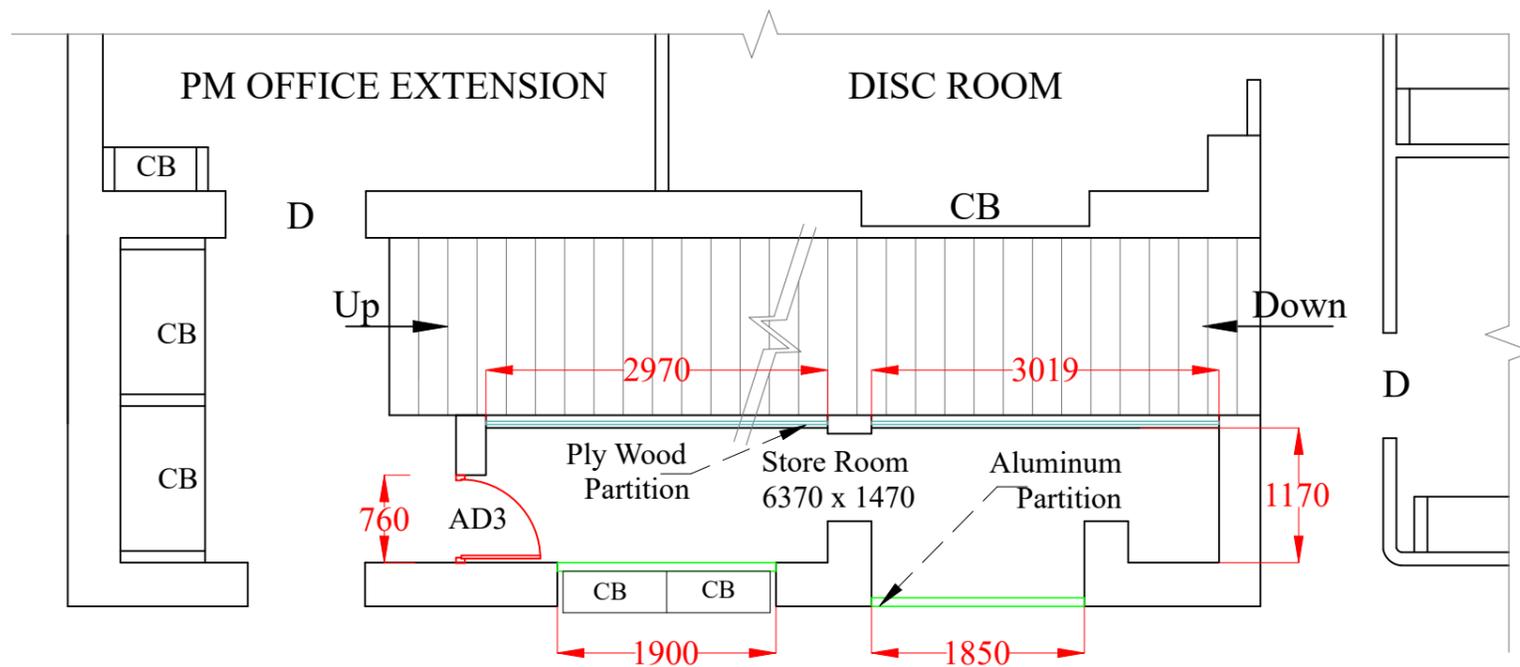

SECOND FLOOR PLAN - MAIN BUILDING


| PROPOSED JOINERY DETAILS | | | | |
|--------------------------|-------------|-----------------|------|--------|
| TYPE | DESCRIPTION | SIZE OF OPENING | SILL | LINTEL |
| AD3 | Alu. DOOR | 760x2400 | — | — |
| AD2 | Alu. DOOR | 760x2100 | — | — |

REFERENCE:

- PROPOSED SHOWN IN
- DEMOLITION SHOWN IN
- EXISTING SHOWN IN
- PROPOSED ALUMINUM PARTITION SHOWN IN
- PROPOSED PLYWOOD PARTITION

NOTE:

1. All Dimensions are in MM.
2. Dimensions should be Re-checked at site.
3. Work to figured Dimensions, Do not scale this drawing.
4. Discrepancies if any should be brought to the notice of the engineer.

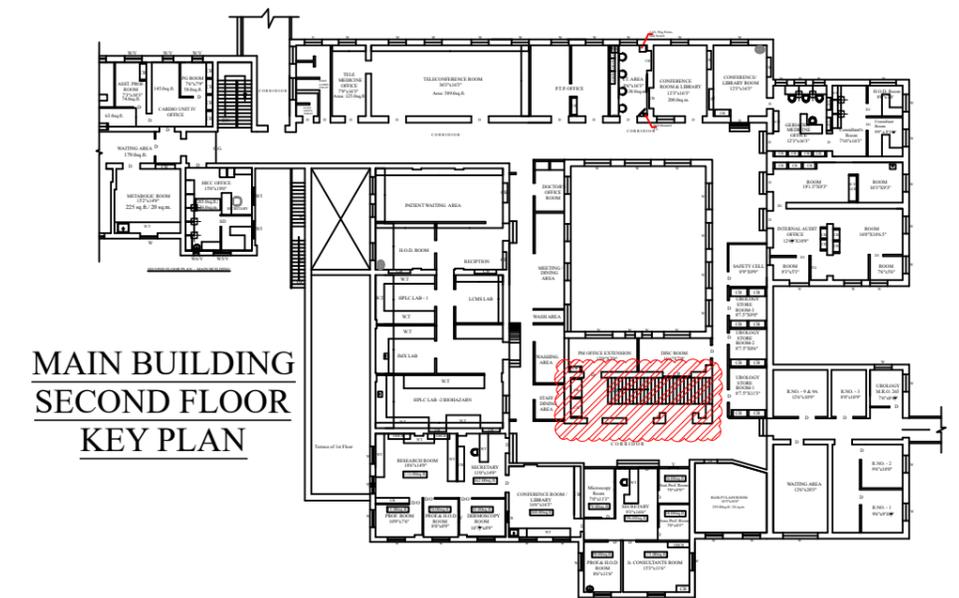

MAIN BUILDING
SECOND FLOOR
KEY PLAN



CHRISTIAN MEDICAL COLLEGE-VELLORE

PROPOSED MODIFICATION OF STORAGE SPACE FOR ENT IN THE SECOND AND MEZZANINE FLOOR OF MAIN BLOCK CMC TOWN CAMPUS

SECOND FLOOR & MEZZANINE FLOOR PLAN - MAIN BUILDING

| | | |
|--------------------|------------------------------|---------------------------|
| CHKD BY : DEVAKI.G | DRAWN : DHINAKARAN.I | PLANNING ENGINEER: |
| DATE : 20.03.2026 | DRG.NO : CMC/MB/ENT/SR/A-007 | |