


FINISHING SCHEDULE			
ROOM NAME	FLOOR FINISH	WALL FINISH	CEILING
ICU	Vitrified Tile 600x600mm	Wall Tile upto false ceiling & Anti-fungal paint above upto ceiling	Metal lay in False ceiling with calcium silicate bulkhead & Anti-Fungal Paint on Ceiling
Isolation Room	Vinyl Flooring		
HDU	Vitrified Tile 600x600mm		
Sluice Room/Toilets	Vitrified Tile 600x600mm	Acrylic Emulsion painting upto ceiling.	
Equipment Store/ABG Room	Vitrified Tile 600x600mm		
Duty Doctor Room/Sister's Office/Consultant Office	Vitrified Tile 600x600mm	Acrylic Emulsion painting upto ceiling.	
Pantry/Female & Male Change/Store Room	Vitrified Tile 600x600mm		
Classroom/Counselling Room	Vitrified Tile 600x600mm	Acrylic Emulsion painting upto ceiling.	Anti-Fungal Paint
Store Room	Vitrified Tile 600x600mm		

JOINERY DETAILS				
NOTATION	DESCRIPTION	SIZE OF OPENING	SILL	LINTEL
MD	Door	2100 X 2100	-	2100
MDa	Door	2050 X 2100	-	2100
D1	Door	900 X 2100	-	2100
D1a	Door (Sluice Room)	900 X 2100	-	2100
D2	Door	1200 X 2100	-	2100
D3	Door	750 X 2100	-	2100
AD1	Aluminium Door	900 X 2100	-	2100
AD2	Aluminium Door	750 X 2100	-	2100
SD	Sliding Door	1500 X 2100	-	2100
MTD	Metal Door	1500 X 2100	-	2100
V	NCL Ventilator	900 X 450	-	-

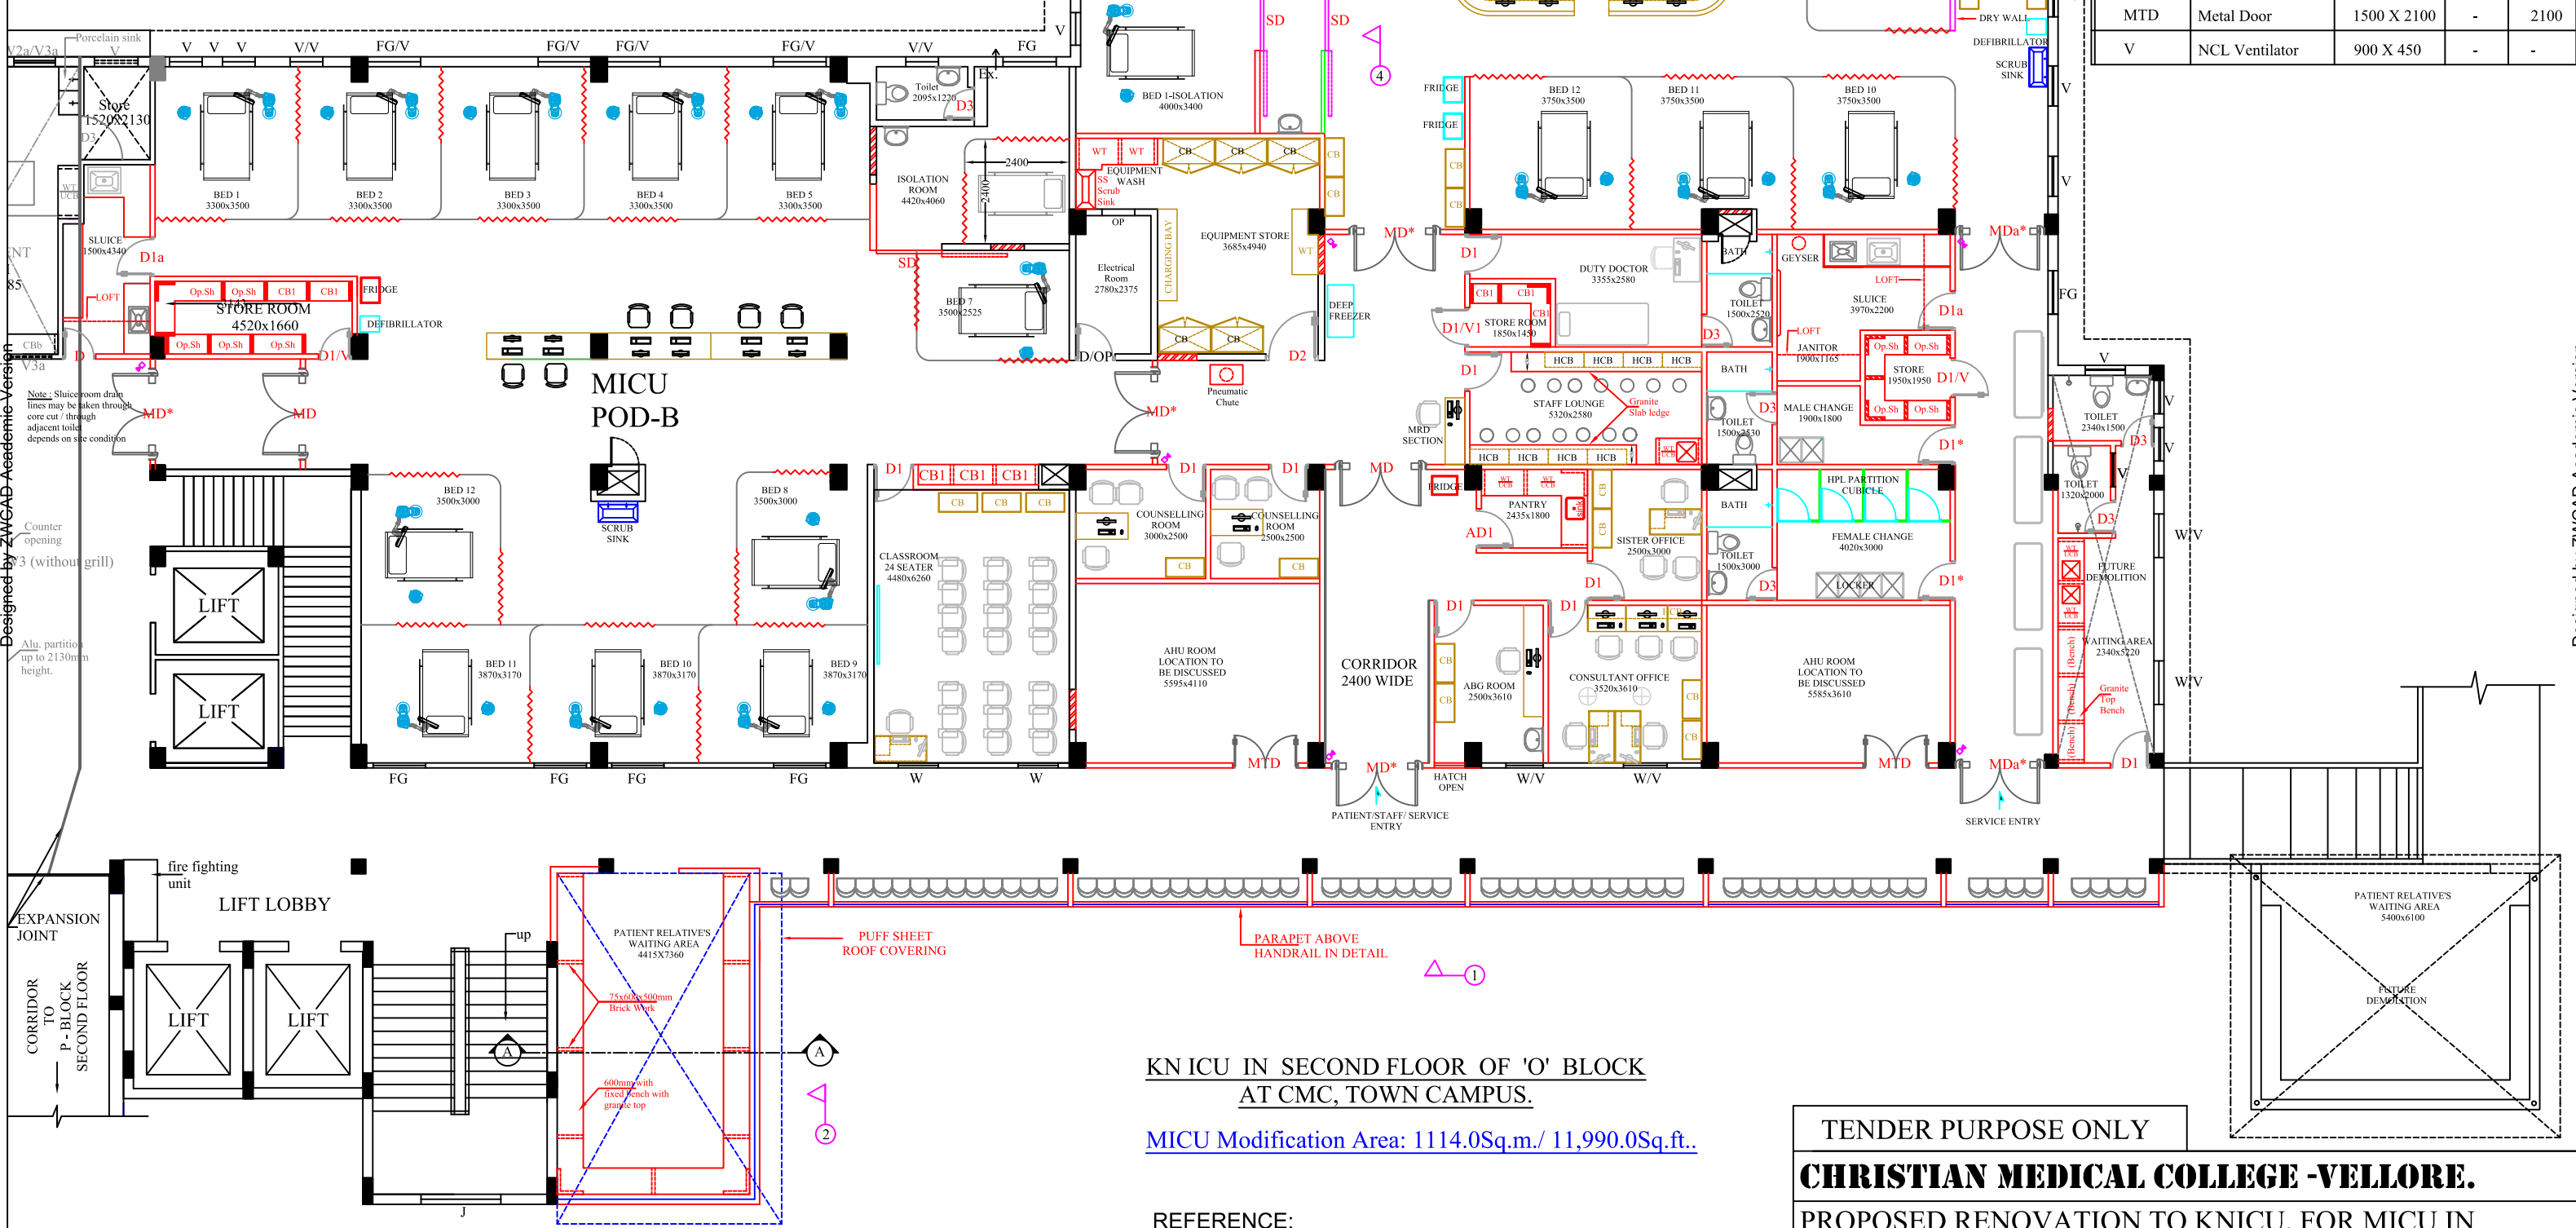

KN ICU IN SECOND FLOOR OF 'O' BLOCK AT CMC, TOWN CAMPUS.

MICU Modification Area: 1114.0Sq.m./ 11,990.0Sq.ft..

REFERENCE:

- PROPOSED SHOWN IN
- EXISTING SHOWN IN
- MODULAR FURNITURE SHOWN IN
- PARAPET WALL WITH HANDRAIL SHOWN IN
- ALUMINIUM PARTITION SHOWN IN



TENDER PURPOSE ONLY

CHRISTIAN MEDICAL COLLEGE -VELLORE.

PROPOSED RENOVATION TO KNICU, FOR MICU IN SECOND FLOOR OF 'O' BLOCK AT CMC TOWN CAMPUS.

SECOND FLOOR PLAN - PROPOSED PLAN

CHKD BY: DEVAKI.G	DATE : 18.12.2025	PLANNING ENGINEER:
DRAWN: DAVID	DRG.NO:CMC/OB/KNICU-A01	

Designed by ZWCAD Academic Version

Designed by ZWCAD Academic Version