


CB ELEVATION


FURNITURE Fittings For
CB one unit two shutters

1. SS Clipon Hinges - 6Nos.
2. SS brush finish Handle
200mm "C" Type - 2Nos.
3. Magnatic Catcher - 2Nos.
4. SS Tower Bolt - 1 No
5. SS lock eye - 1set.

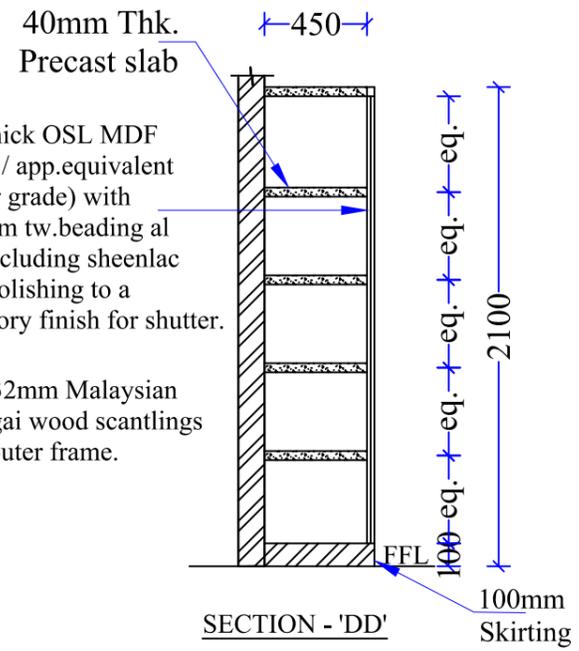


SECTION - 'DD'

SEMI PRIVATE-I - CB1
SIZE - 2675 x 2100
SCHEDULE ITEM NO:43(a)

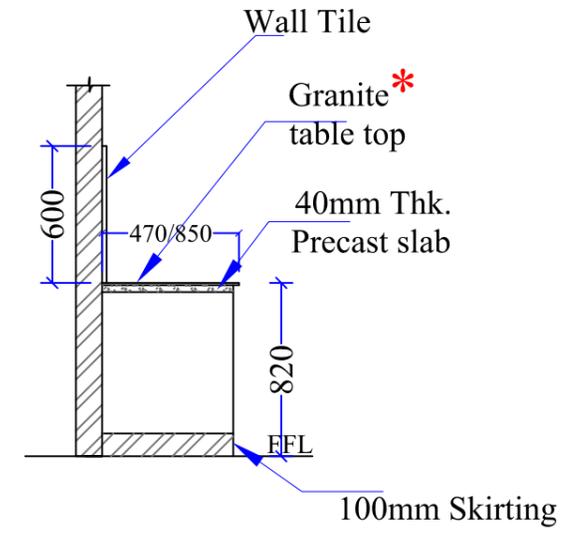

Sluice Room
Work Station Section

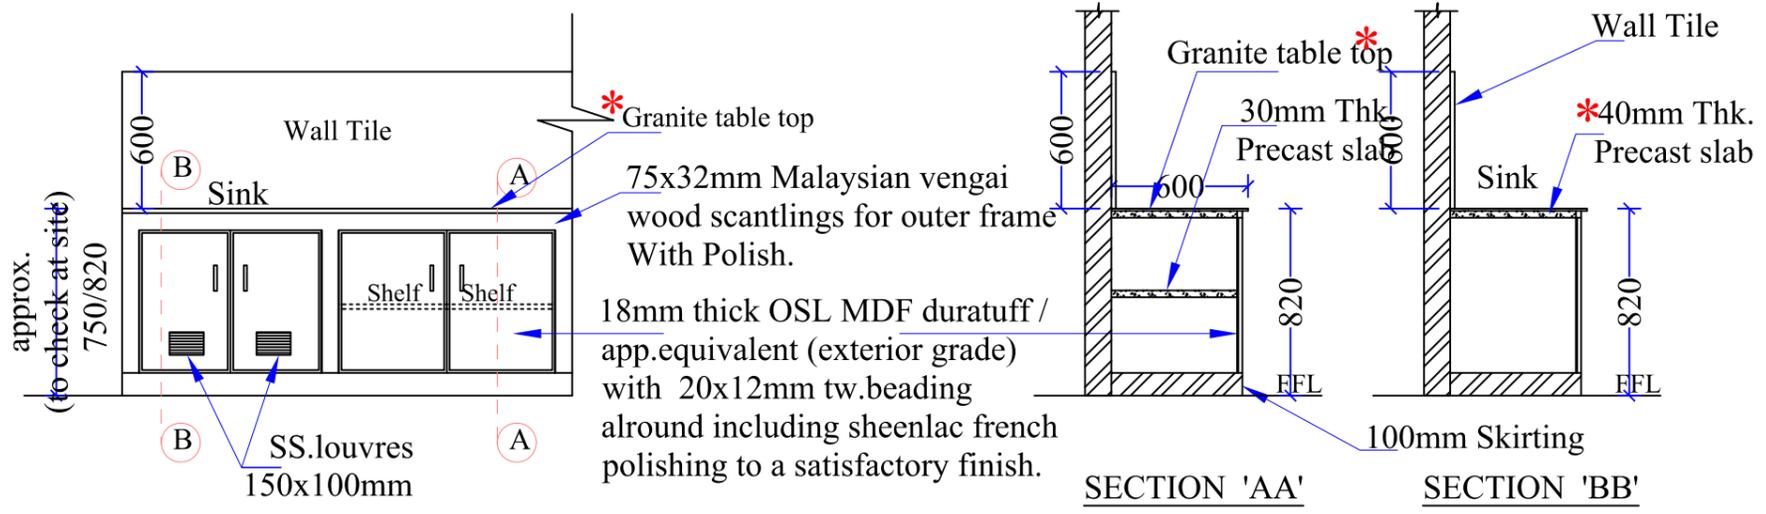

WT / UCB / SINK UNIT ELEVATION (typical)

FURNITURE Fittings For UCB one unit two
shutters

1. 75mm long stainless steel hinges with screws - 4Nos.
2. SS Handle 100mm "D" Type - 2Nos.
3. Hafele Lock & Key - 1No.
4. Magnatic Catch - 3Nos.
5. 75mm SS Tower Bolt - 1No.

WT/UCB / SINK - Nursing Station
SIZE - 900 x 820
SCHEDULE ITEM NO:43(c)

WT/UCB / SINK - Pantry
SIZE - 1485 x 900
SCHEDULE ITEM NO:43(d)

UCB - General Side VI
SIZE - 1950 x 750
SCHEDULE ITEM NO:43(b)

NOTE:

1. All dimensions are in mm.
2. All fittings are of ISI make. unless otherwise mentioned.
3. All wood are free from knots & whites of first quality
4. 1.5mm planning tolerance on each wrought face is permitted.
5. All sizes mentioned are approximate to suit site conditions and as per actual measurements.
6. All exposed teak wood beadings are to be polished with sheenlac french polishing to a satisfactory finish.
7. Approved make of MDF boards - duratuff exterior grade or equivalent make.
8. PAYMENT WILL BE MADE SEPARATELY *
9. Dimensions should be Re-checked at site.
10. Work to figured Dimensions, Do not scale this drawing.
11. Discrepancies if any should be brought to the notice of the engineer.

TENDER PURPOSE ONLY

CHRISTIAN MEDICAL COLLEGE -VELLORE.

PROPOSED RENOVATION OF EXISTING S WARD IN PMR BLOCK FIRST FLOOR AT CMC TOWN CAMPUS.

JOINERY DETAILS

CHKD BY:DEVAKIG	DATE : 26.02.2026	PLANNING ENGINEER:
DRAWN: DAVID ANDREW	DRG.NO:CMC/SW/FF-J002	