

ELEVATION (TYPICAL)


WT / UCB / SINK UNIT IN (TYPICAL)
Schedule item no: 60 (b)

FURNITURE Fittings For UCB one unit two shutters

- 1. 75mm long stainless steel hinges with screws - 4Nos.
- 2. SS Handle 100mm "D" Type - 2Nos.
- 3. Hafele Lock & Key - 1No.
- 4. Magnatic Catch - 3Nos.
- 5. 75mm SS Tower Bolt - 1No.

FURNITURE Fittings For UCB one unit one shutters

- 1. 75mm long stainless steel hinges with screws - 2Nos.
- 2. SS Handle 100mm "D" Type - 1No.
- 3. Hafele Lock & Key - 1No.
- 4. Magnatic Catch - 2Nos.

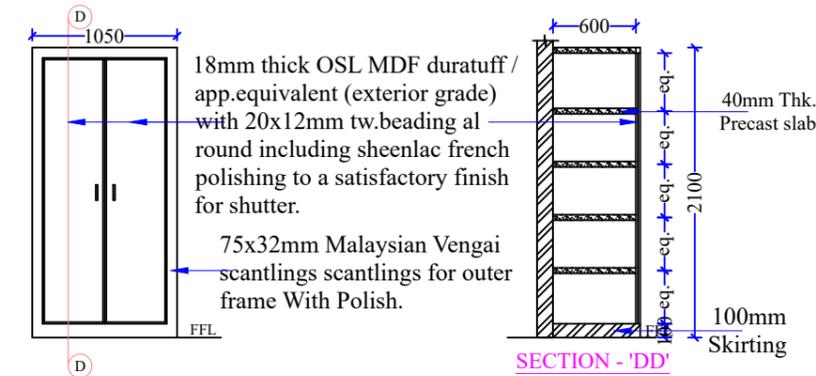


CB ELEVATION

CB - TREATMENT ROOM ANTI SPACE
Size - 1050 x 2100
Schedule item no: 60(a)

Furniture fittings for CB one unit two shutters


- 1. 100mm long stainless steel hinges with screws - 6Nos.
- 2. SS Handle 200mm "D" Type - 2Nos.
- 3. Hafele Lock & Key - 1Set.
- 4. Magnatic Catch - 3Nos.
- 5. SS Tower Bolt 100mm - 1No.
- 6. 100mm hasp & staple - 1No.

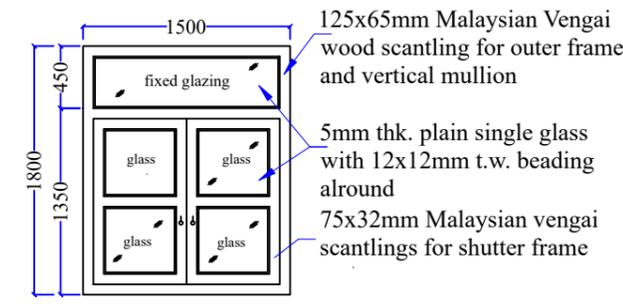

W1 - 1500 x1800 mm
Window with fixed grills in classroom
Schedule item no: 59


Furniture fittings: (For Glazed shutter)

- 1. M.S.Holdfasts 150x50x6mm - 6Nos.
- 2. I max friction hinges 250mm long approved ISI make and quality powder coated (top and bottom) - 2Set.
- 3. 150x10mm long Alu.towerbolt - 4Nos.
- 4. 2.5mm dia. brass cp rings - 2Nos.

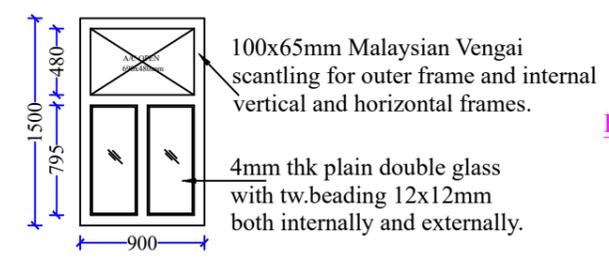


FIXED GLASS WITH WINDOW A/C
FG1 - 900 X 1500 mm in Ear mould room and Registrars room
Schedule item no: 58(b)

- Furniture Fittings:-**
- 1. M.S.Holdfast 150x50x6mm - 4nos.

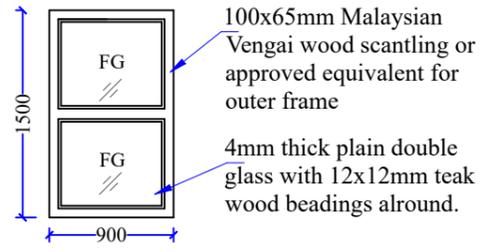

FG - 900 X 1500 mm in Rhinology lab
Fixed glass
Schedule item no: 58(a)

- Furniture Fittings:-**
- 1. M.S.Holdfast 150x50x6mm - 4nos.

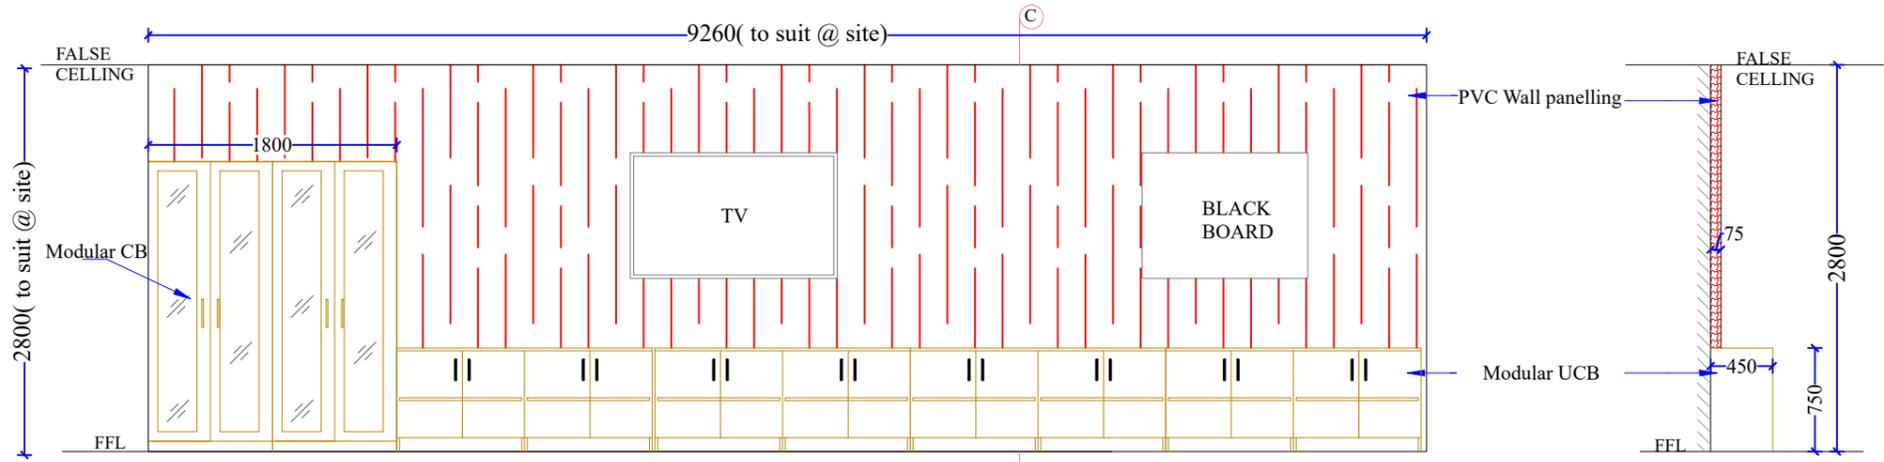

ELEVATION

PVC WALL PANELING IN CLASSROOM
SIZE - 9260X2800
Schedule item no: 53

SECTION 'CC'

- NOTE:**
1. All dimensions are in mm.
 2. All fittings are of ISI make. unless otherwise mentioned.
 3. All wood are free from knots & whites of first quality
 4. 1.5mm planning tolerance on each wrought face is permitted.
 5. All sizes mentioned are approximate to suit site conditions and as per actual measurements.
 6. All exposed teak wood beadings are to be polished with sheenlac french polishing to a satisfactory finish.
 7. Approved make of MDF boards - duratuff exterior grade or equivalent make.
 8. Dimensions should be Re-checked at site.
 9. Work to figured Dimensions, Do not scale this drawing.
 10. Discrepancies if any should be brought to the notice of the engineer.

TENDER PURPOSE ONLY

CHRISTIAN MEDICAL COLLEGE - VELLORE		
PROPOSED MODIFICATION OF ENT OPD IN THE THIRD FLOOR OF OPD & MAIN BLOCK AT CMC TOWN CAMPUS		
JOINERY DETAILS		
DATE : 20.03.2026	DRG.NO. : CMC/ENT/OPD/J-002	PLANNING ENGINEER:
DRAWN : YAMUNA	CHECKED : DEVAKI	