



← TO DIRECTORATE /
ACCOUNTS

CORRIDOR

TO OPD BLOCK →

REFERENCE:

EXISTING SHOWN IN



REMOVING/ DEMOLITION SHOWN IN




NOTE:

PHASE - V COST ACCOUNTS SECTION

Designed by ZWCAD Academic Version

Designed by ZWCAD Academic Version

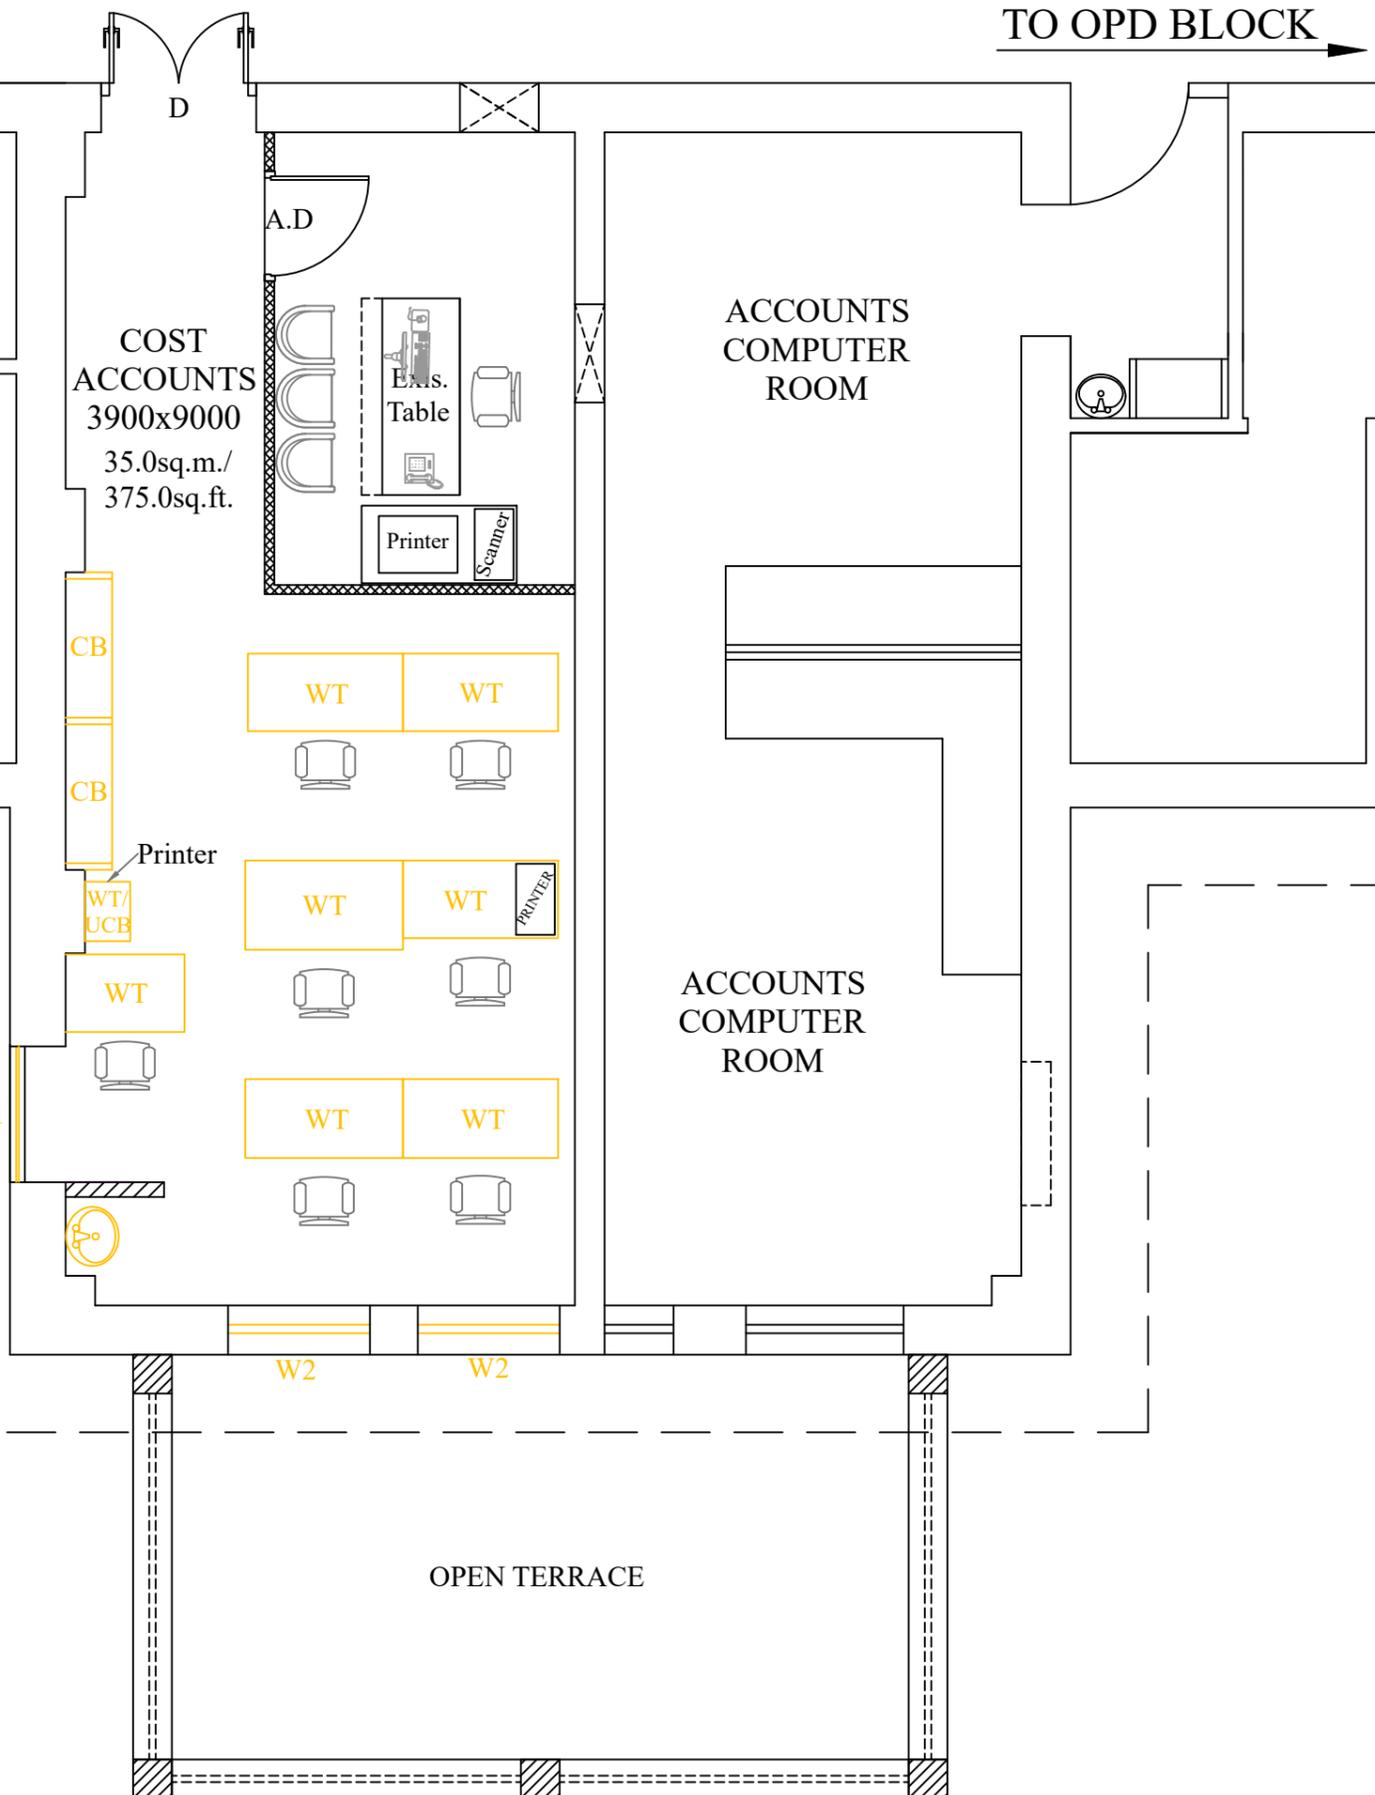

TENDER PURPOSE ONLY

CHRISTIAN MEDICAL COLLEGE-VELLORE

RENOVATION OF BANKING, BILLING, CASH,
COST ACCOUNTS AND PROVIDENT FUND (PF) SECTION
IN ACCOUNTS DEPARTMENT, FIRST FLOOR OF
ADMIN BLOCK AT CMC TOWN CAMPUS

COST ACCOUNTS SECTION - **DEMOLITION**

CHKD BY: Mohammed Faheem	DRAWN : M.B.	PLANNING ENGINEER:
DRG.NO : CMC/ACC/1st/A-05	DATE : 24.02.2026	