



TO DIRECTORATE /
ACCOUNTS

CORRIDOR

TO OPD BLOCK

REFERENCE:

- PROPOSED SHOWN IN
- MODULAR FURNITURE SHOWN IN
- PROPOSED FALSE CEILING SHOWN IN
- MOIFICATION AREA SHOWN IN
- PROPOSED BRICK WORK SHOWN IN
- EXISTING SHOWN IN

NOTE:


PHASE - V COST ACCOUNTS SECTION

JOINERY:

- W1.....: WINDOW - 1050x1200
- W2.....: WINDOW - 1100x1200
- W2a.....: WINDOW - 1100x1200 (WITHOUT GRILL/MULLION)

Designed by ZWCAD Academic Version

Designed by ZWCAD Academic Version

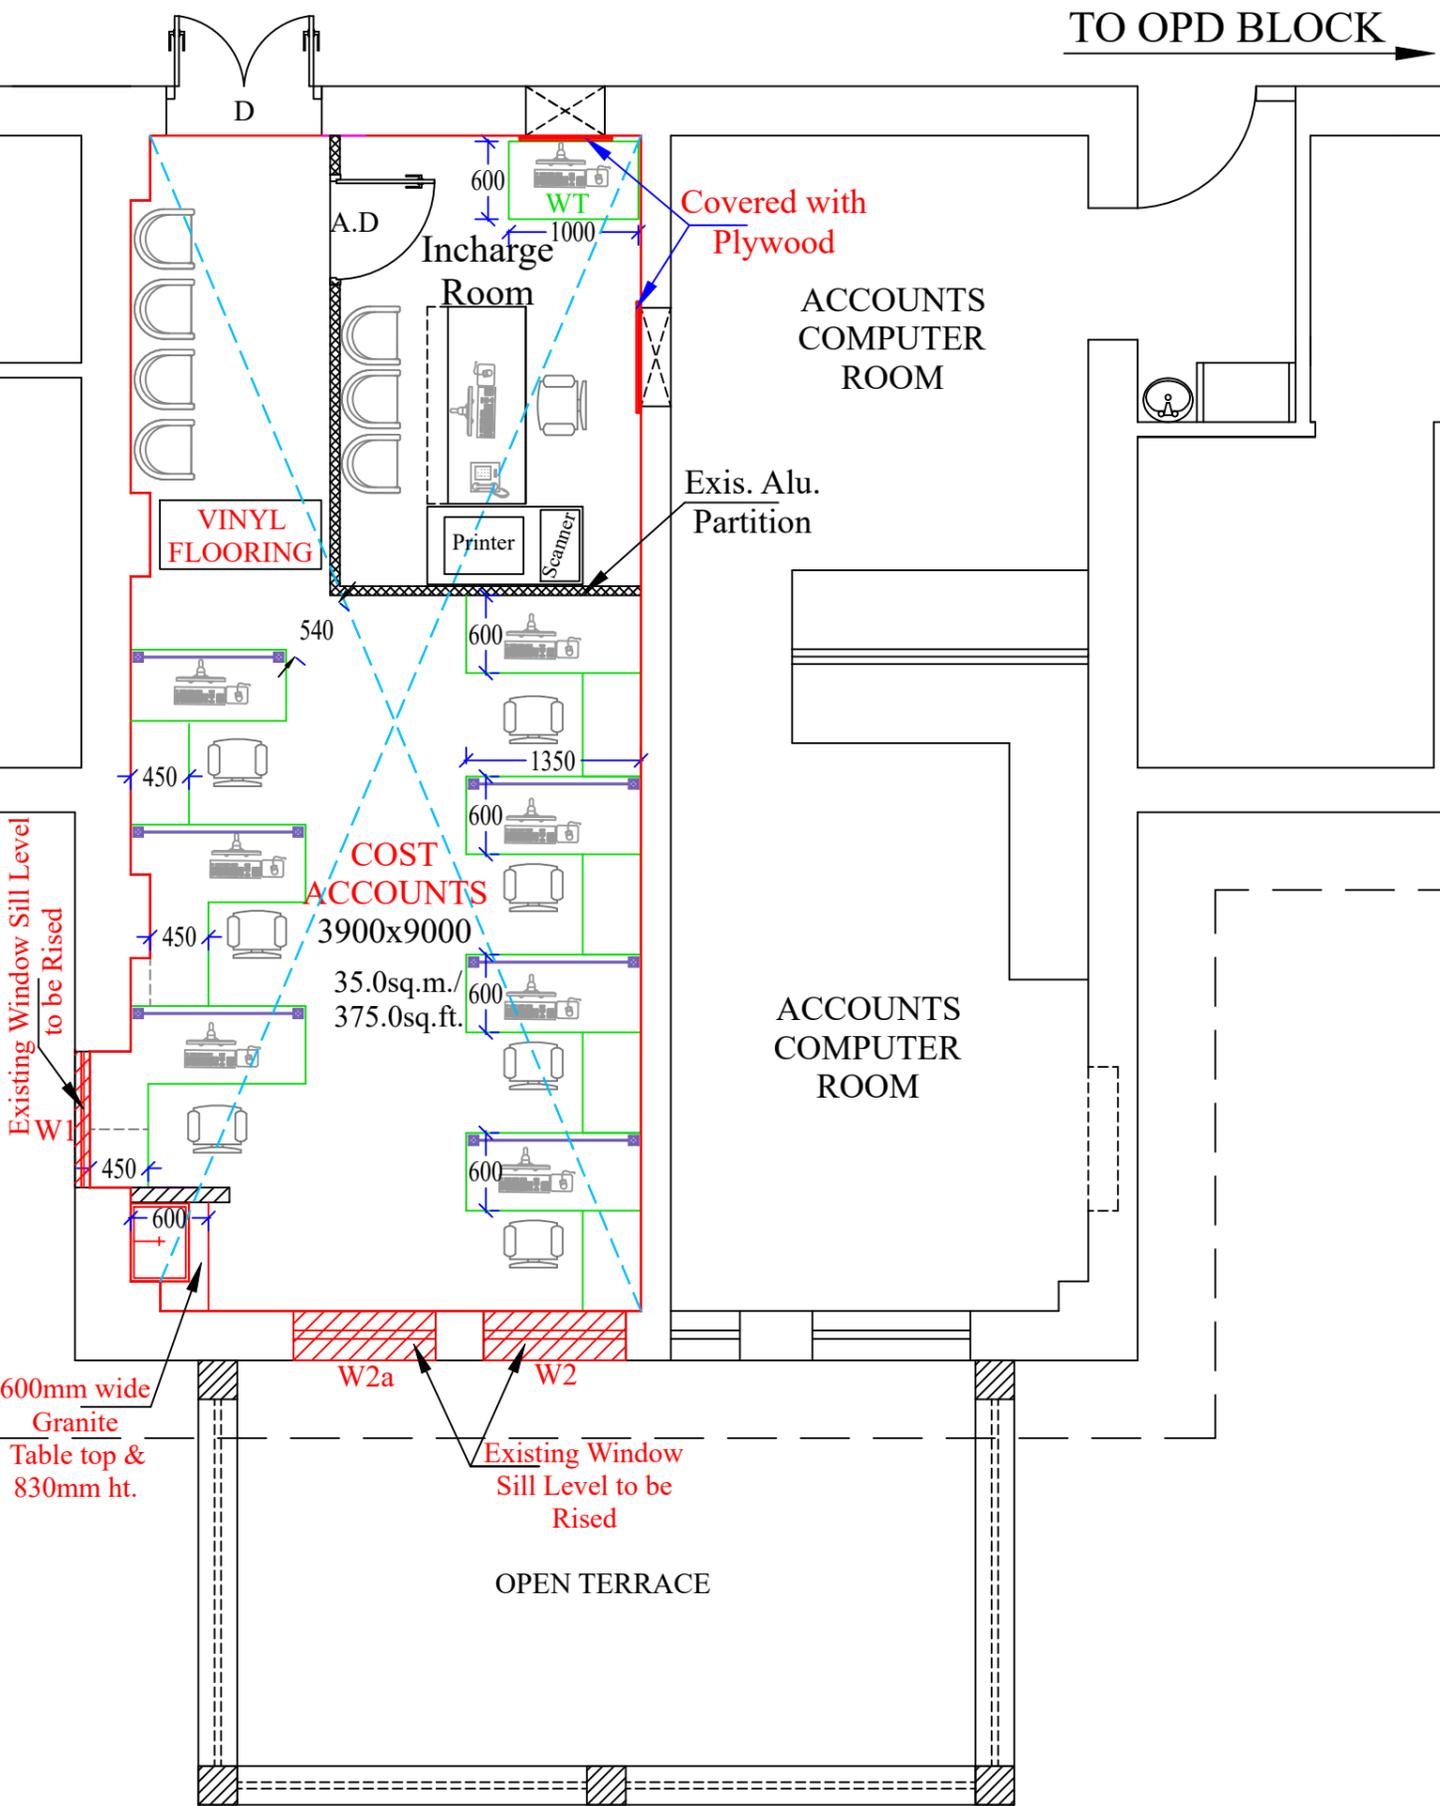

TENDER PURPOSE ONLY

CHRISTIAN MEDICAL COLLEGE-VELLORE

RENOVATION OF BANKING, BILLING, CASH, COST ACCOUNTS AND PROVIDENT FUND (PF) SECTION IN ACCOUNTS DEPARTMENT, FIRST FLOOR OF ADMIN BLOCK AT CMC TOWN CAMPUS

COST ACCOUNTS SECTION - **PROPOSED**

CHKD BY: Mohammed Faheem	DRAWN : M.B.	PLANNING ENGINEER:
DRG.NO : CMC/ACC/1st/A-06	DATE : 24.02.2026	