

**Inside Elevation
Mesh Shutter**


**W5a - 1200x1800mm
Schedule Item No: 27(d)**

**Furniture fittings:
(For mesh shutter/For one unit)**

- 1. 75mm long Alu.hinges with screws - 6 Nos.
- 2. 100x10mm long Alu.towerbolt - 4 Nos.
- 4. 25mm dia. brass cp rings - 2 Nos.

Note:

- 1. All dimensions are in mm.
- 2. All alu. fittings are of ISI make. unless otherwise mentioned.
- 3. All sizes mentioned are approximate to suit site conditions and as per actual measurements.
- 5. All glass items mentioned in partition and doors are of MODI/ Saint Gobain appd. equivalent.
- 6. 1.5mm planing tolerance on each wrought face is permitted.
- 7. All wood are free from knots & whites of first quality.
- 8. All exposed teak wood beadings are to be polished with sheenlac french polishing to a satisfactory finish.
- 9. All panel sizes are as per Engineer's instructions.
- 10. * PAYMENT WILL BE MADE SEPARATELY

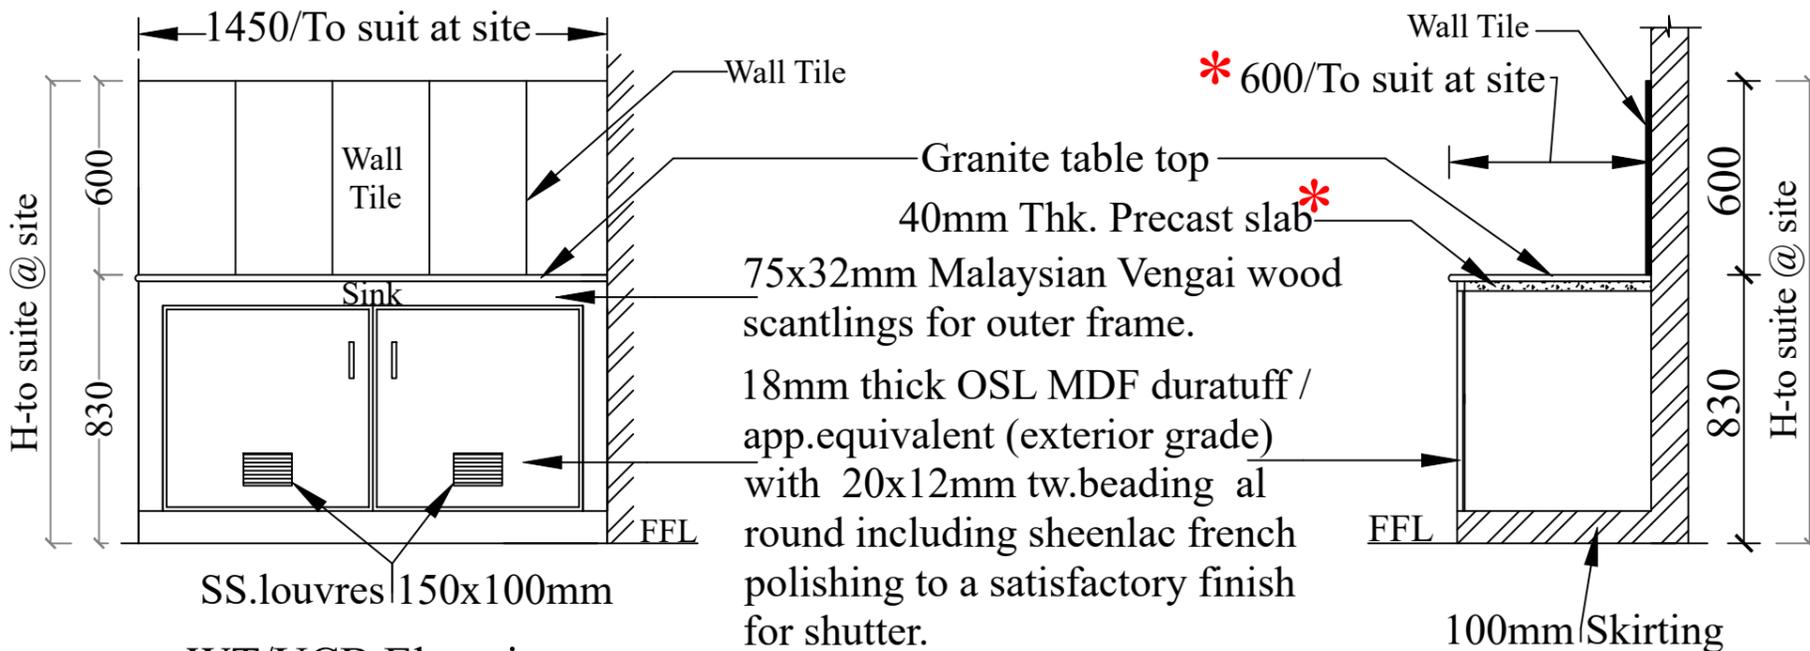

**WT/UCB Elevation
UCB - 1450x830mm
Schedule Item No: 28(b)**

**Fittings for Underneath Cupboard - UCB:
(ISI Make) for one unit Two shutters.**

- 1. 75mm S.S. Cut Hinges with screws - 4 Nos.
- 2. 100mm S.S. 'D' type Handle - 2 Nos.
- 3. 100mm cp brass hasp & staple - 1 No.
- 4. Magnetic Catcher - 2 Nos.
- 5. 75x10mm long Alu. tower bolt - 2 Nos.

TENDER PURPOSE ONLY

CHRISTIAN MEDICAL COLLEGE-VELLORE

**RENOVATION OF BANKING, BILLING, CASH,
COST ACCOUNTS AND PROVIDENT FUND (PF) SECTION
IN ACCOUNTS DEPARTMENT, FIRST FLOOR OF
ADMIN BLOCK AT CMC TOWN CAMPUS**

BILLING SECTION - JOINERY DETAIL

CHKD BY: Mohammed Faheem	DRAWN : M.B.	PLANNING ENGINEER:
DRG.NO : CMC/ACC/1st/J-02	DATE : 24.02.2026	