


PLAN OF PROVIDENT FUND

2600x4950

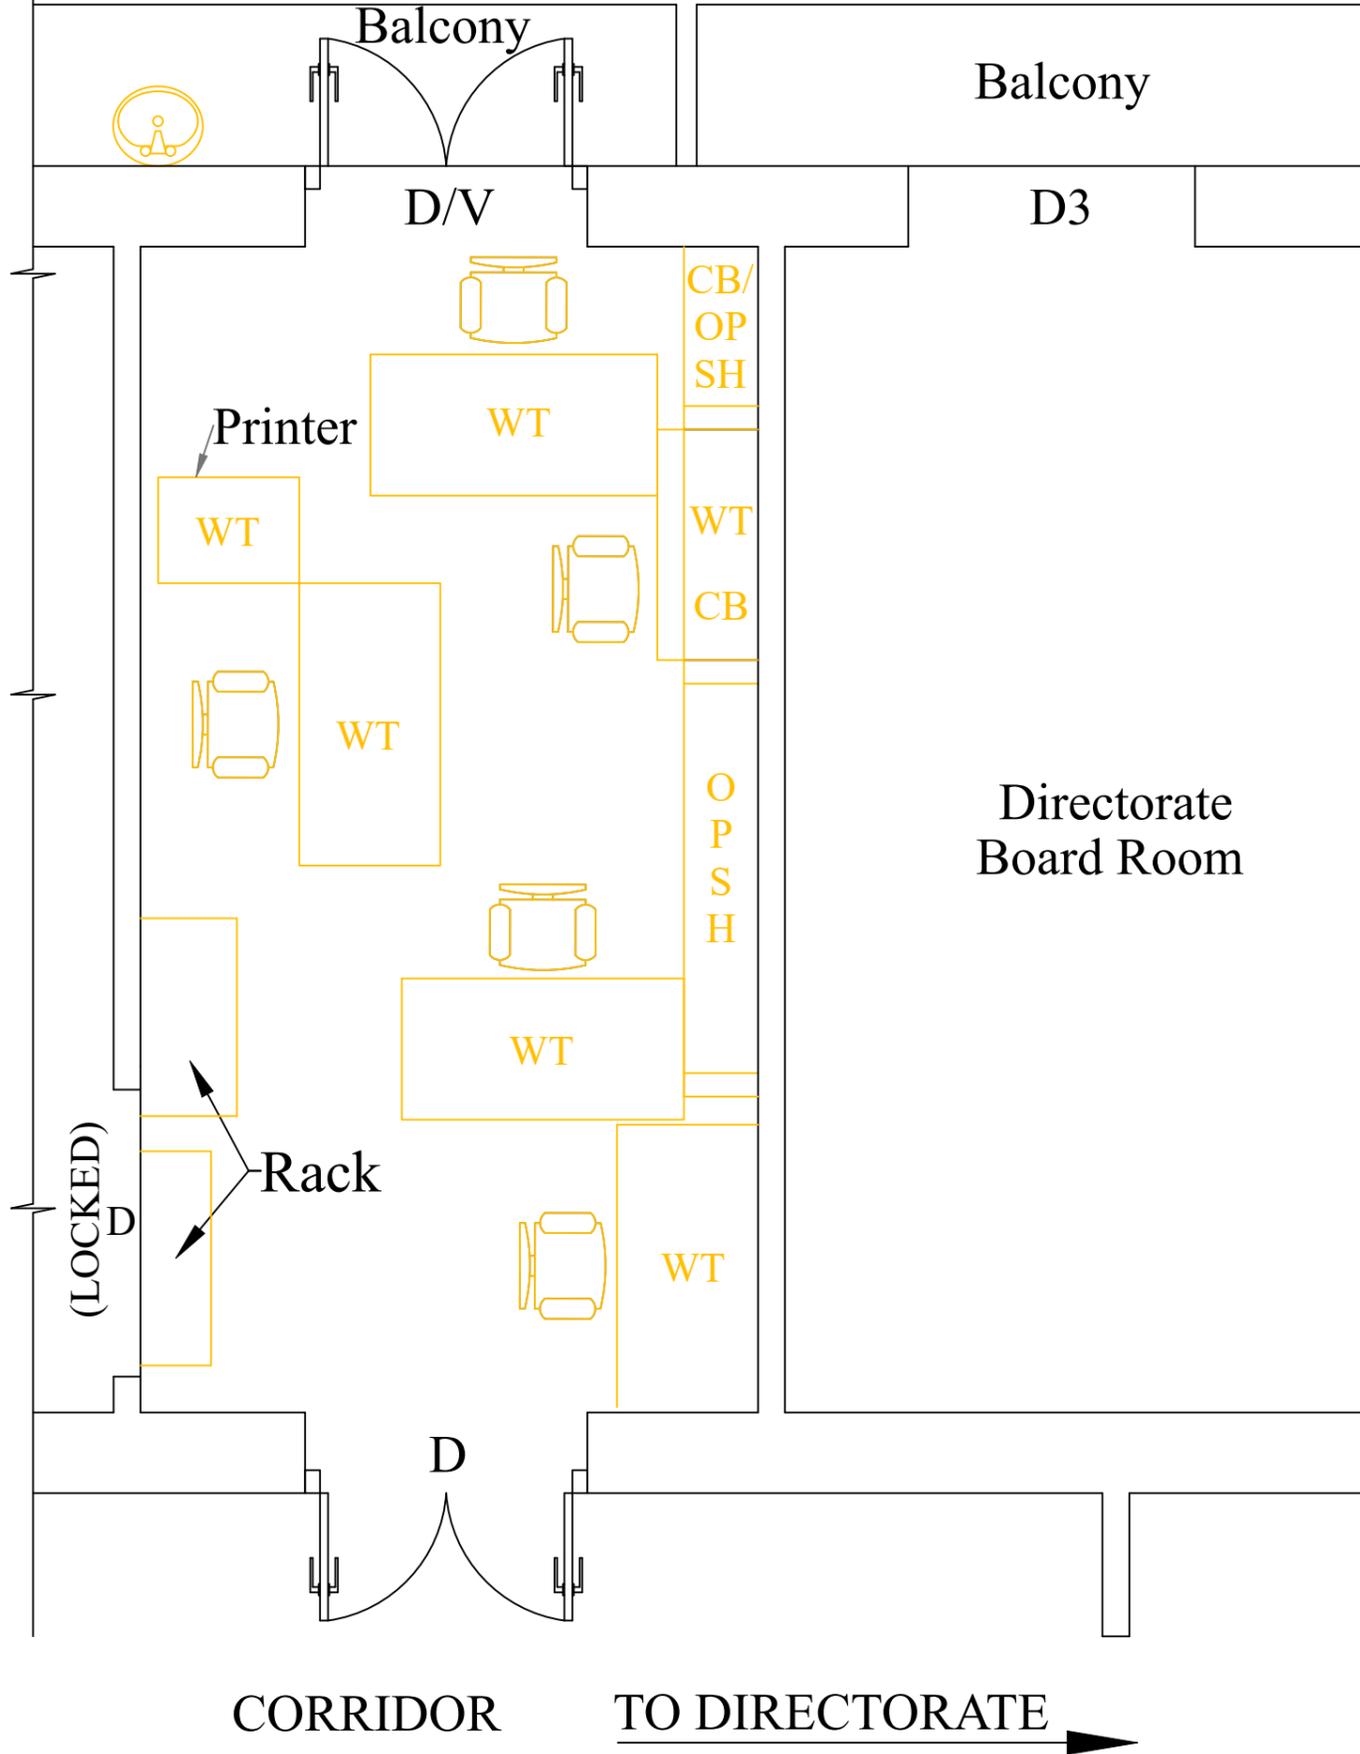

REFERENCE:

EXISTING SHOWN IN



REMOVING/ DEMOLITION SHOWN IN



NOTE:

PHASE - VI

PROVIDENT FUND (PF) SECTION

TENDER PURPOSE ONLY

CHRISTIAN MEDICAL COLLEGE-VELLORE

RENOVATION OF BANKING, BILLING, CASH, COST ACCOUNTS AND PROVIDENT FUND (PF) SECTION IN ACCOUNTS DEPARTMENT, FIRST FLOOR OF ADMIN BLOCK AT CMC TOWN CAMPUS

PROVIDENT FUND (PF) SECTION - **DEMOLITION**

CHKD BY: Mohammed Faheem

DRAWN : M.B.

DRG.NO : CMC/ACC/1st/A-07

DATE : 24.02.2026

PLANNING ENGINEER: