


# PLAN OF PROVIDENT FUND

2600x4950

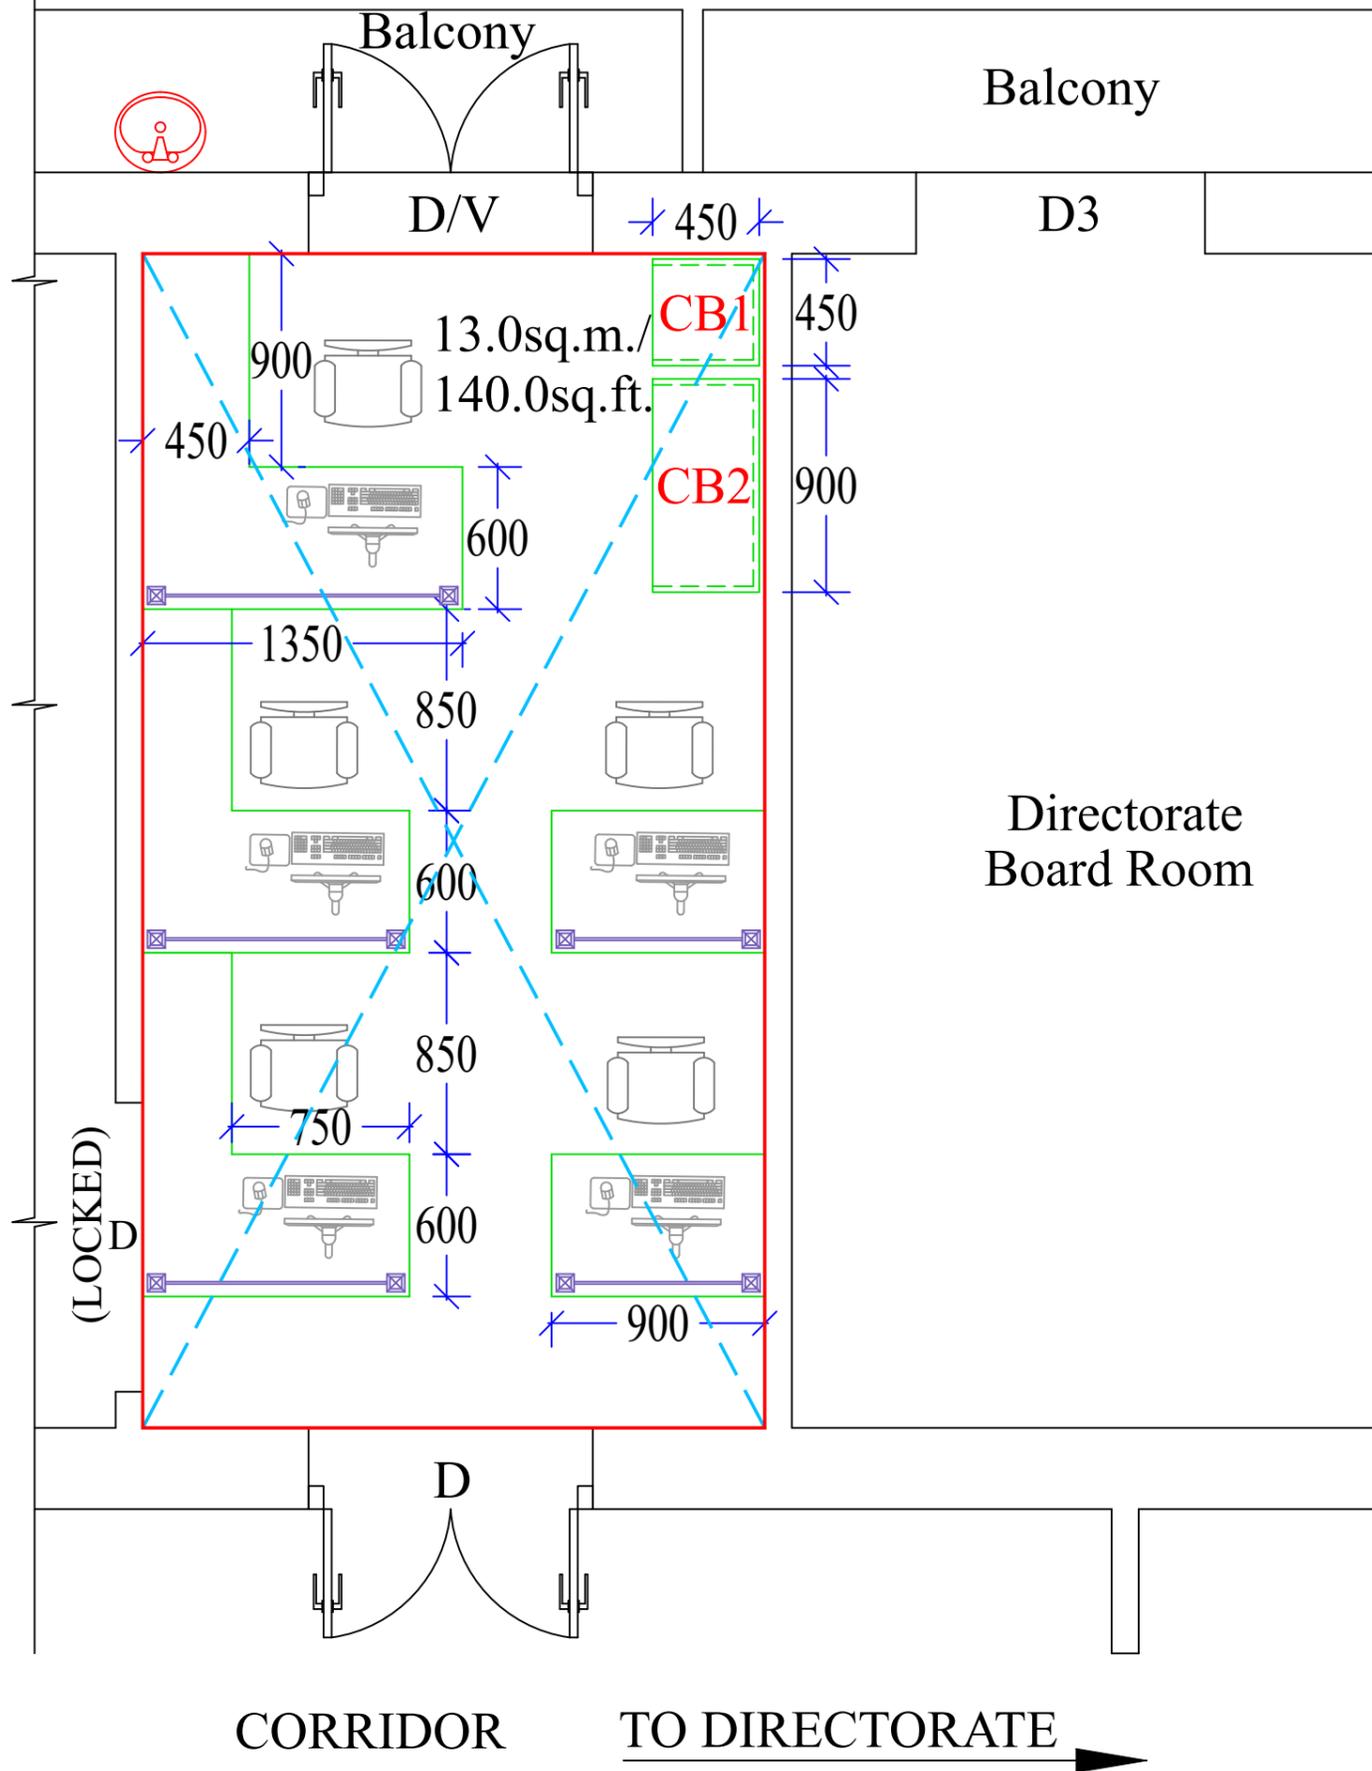

## REFERENCE:

PROPOSED SHOWN IN



MODULAR FURNITURE SHOWN IN



PROPOSED FALSE CEILING SHOWN IN



EXISTING SHOWN IN



MOIFICATION AREA SHOWN IN



## NOTE:

PHASE - VI

PROVIDENT FUND (PF) SECTION

All Dimension are in Milli metres.

TENDER PURPOSE ONLY

## CHRISTIAN MEDICAL COLLEGE-VELLORE

RENOVATION OF BANKING, BILLING, CASH, COST ACCOUNTS AND PROVIDENT FUND (PF) SECTION IN ACCOUNTS DEPARTMENT, FIRST FLOOR OF ADMIN BLOCK AT CMC TOWN CAMPUS

PROVIDENT FUND (PF) SECTION - **PROPOSED**

CHKD BY: Mohammed Faheem

DRAWN : M.B.

DRG.NO : CMC/ACC/1st/A-08

DATE : 24.02.2026

PLANNING ENGINEER: