


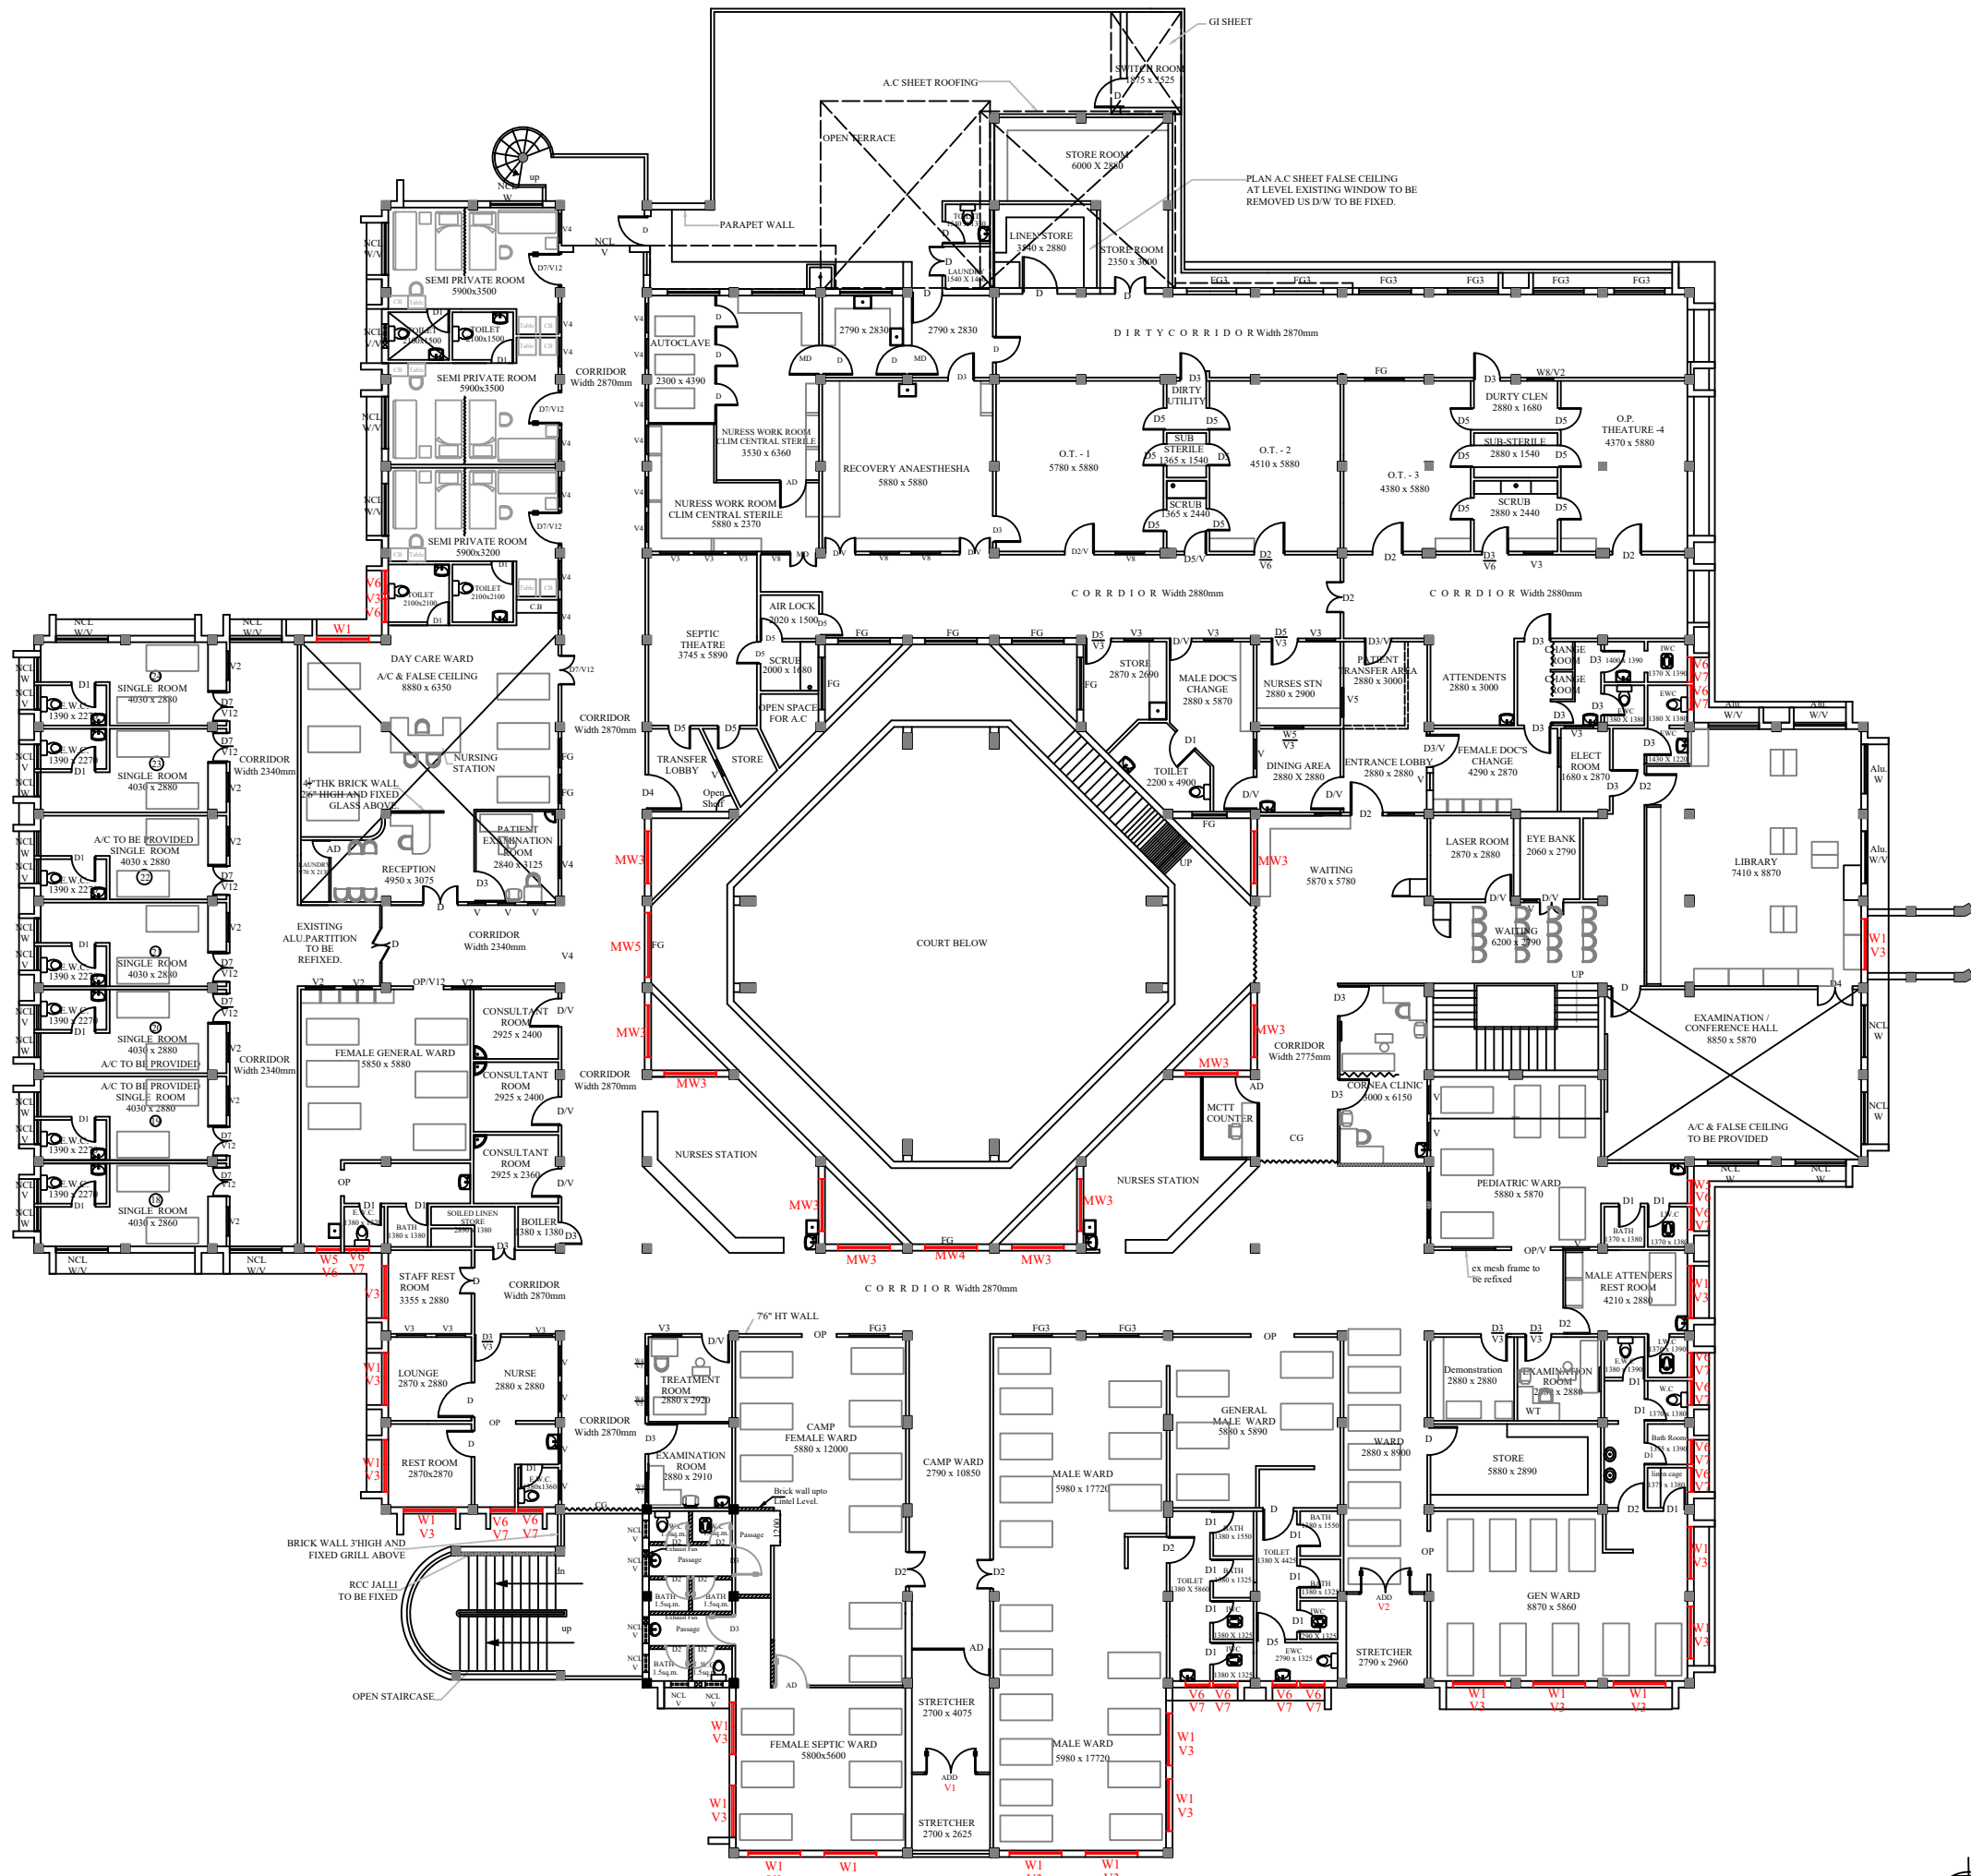

2530.02SQM/27223.01SQFT

TENDER PURPOSE ONLY

CHRISTIAN MEDICAL COLLEGE-VELLORE

PROPOSED CONSTRUCTION OF SCHELL CAMPUS
OPD BUILDING AT CMC VELLORE CAMPUS.

FIRST FLOOR WINDOW AND VENTILATOR PLAN

CHECKED: KATHIR.S	DRG.NO : CMC/SH/OPDB/A-002	PLANNING ENGINEER:
DRAWN: DHINAKARAN.I	DATE:16/07/2026	

